


"BIG JOHN" METCALFE BARN  
654 BRANDLEY BRANCH RD.

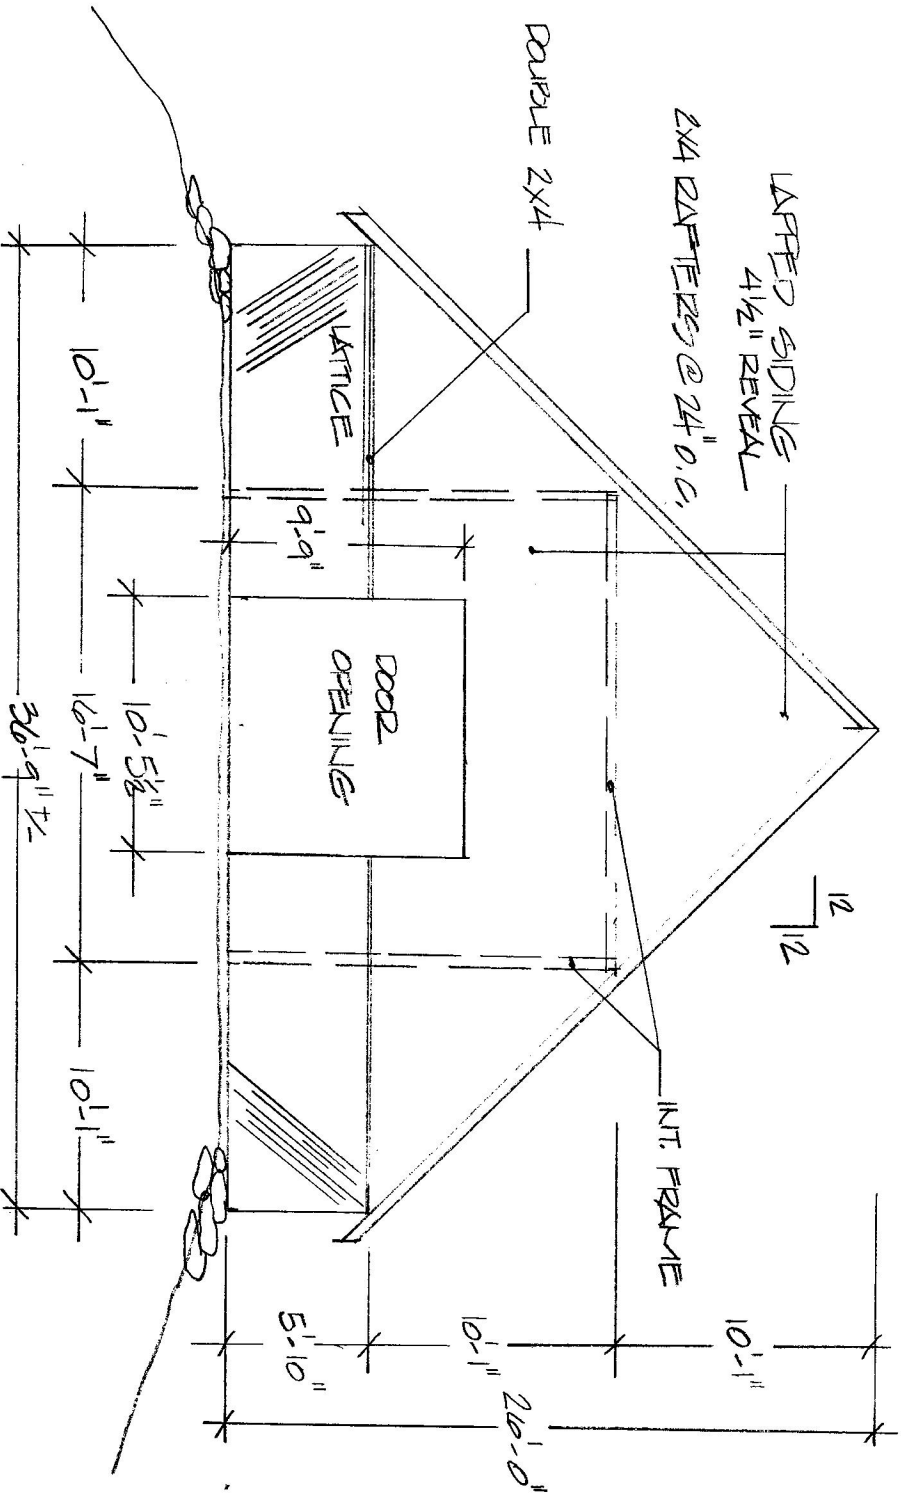

EAST ELEVATION

SCALE: 1/8" = 1'-0"

MAIN DOOR IS  
SLIDING RAIL DOOR