


"BIG JOHN" METCALF BARN

654 BRADLEY BRANCU RD.

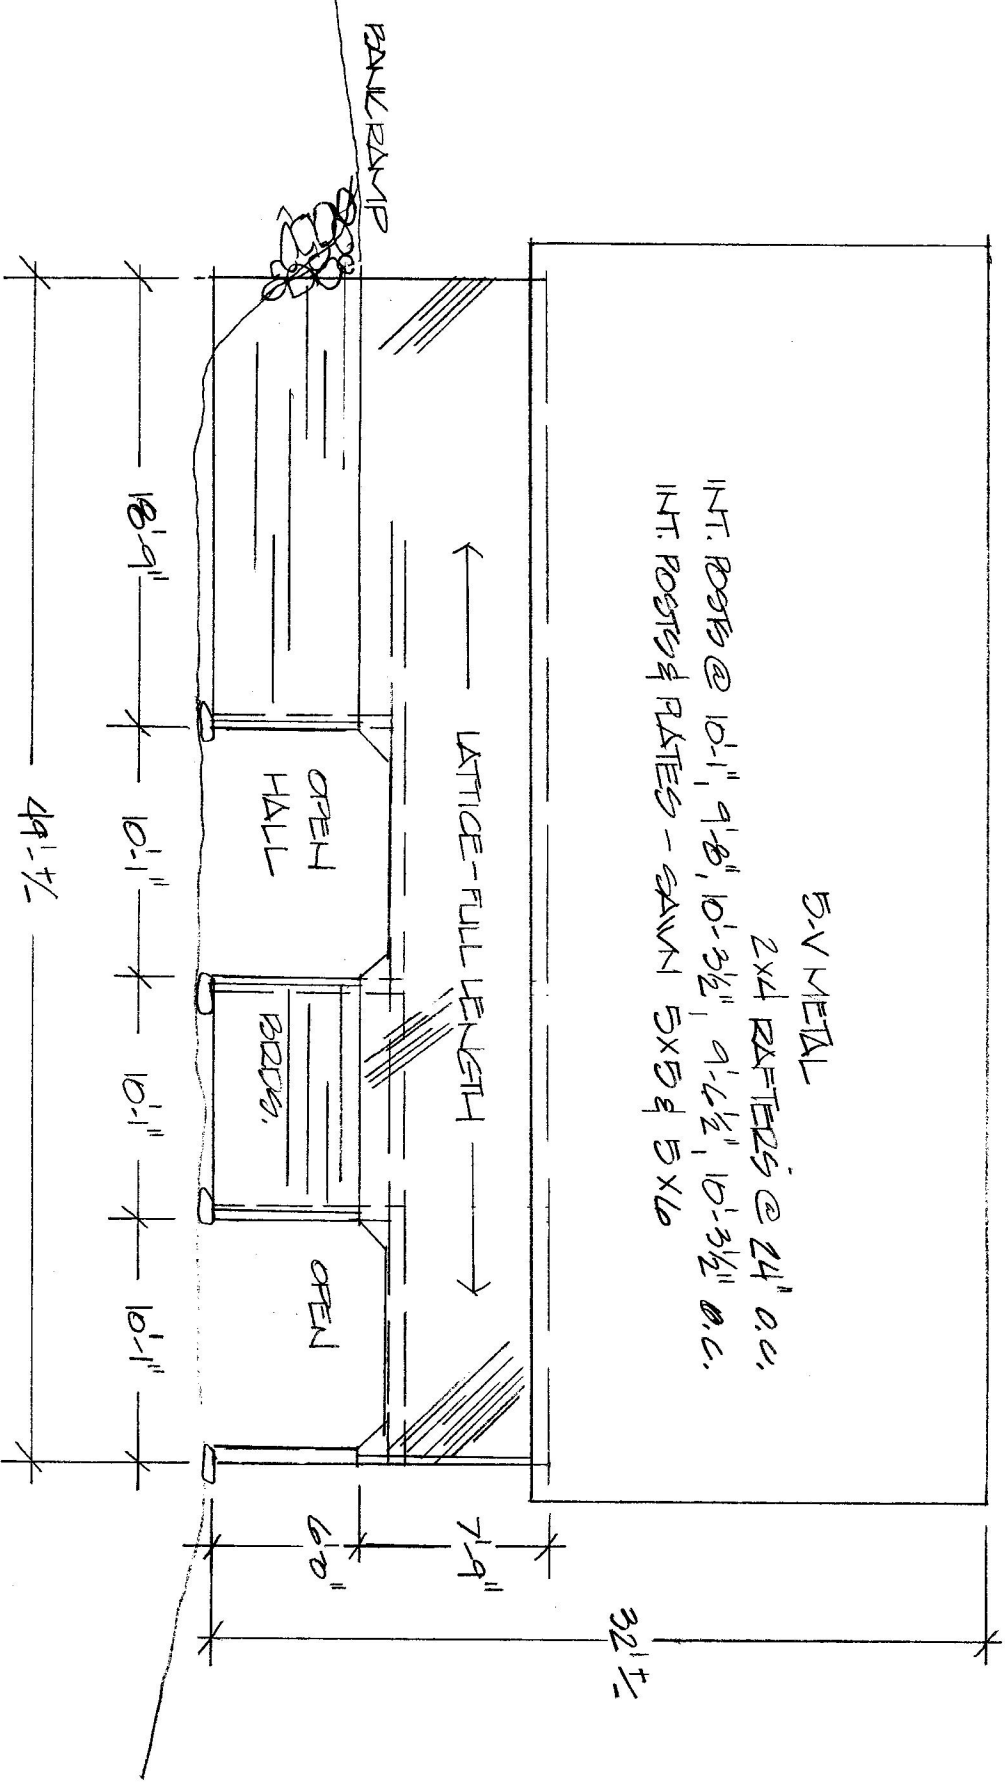

NORTH ELEVATION

SCALE: 1/8" = 1'-0"