


DOLPH
ROBINSON
BARN

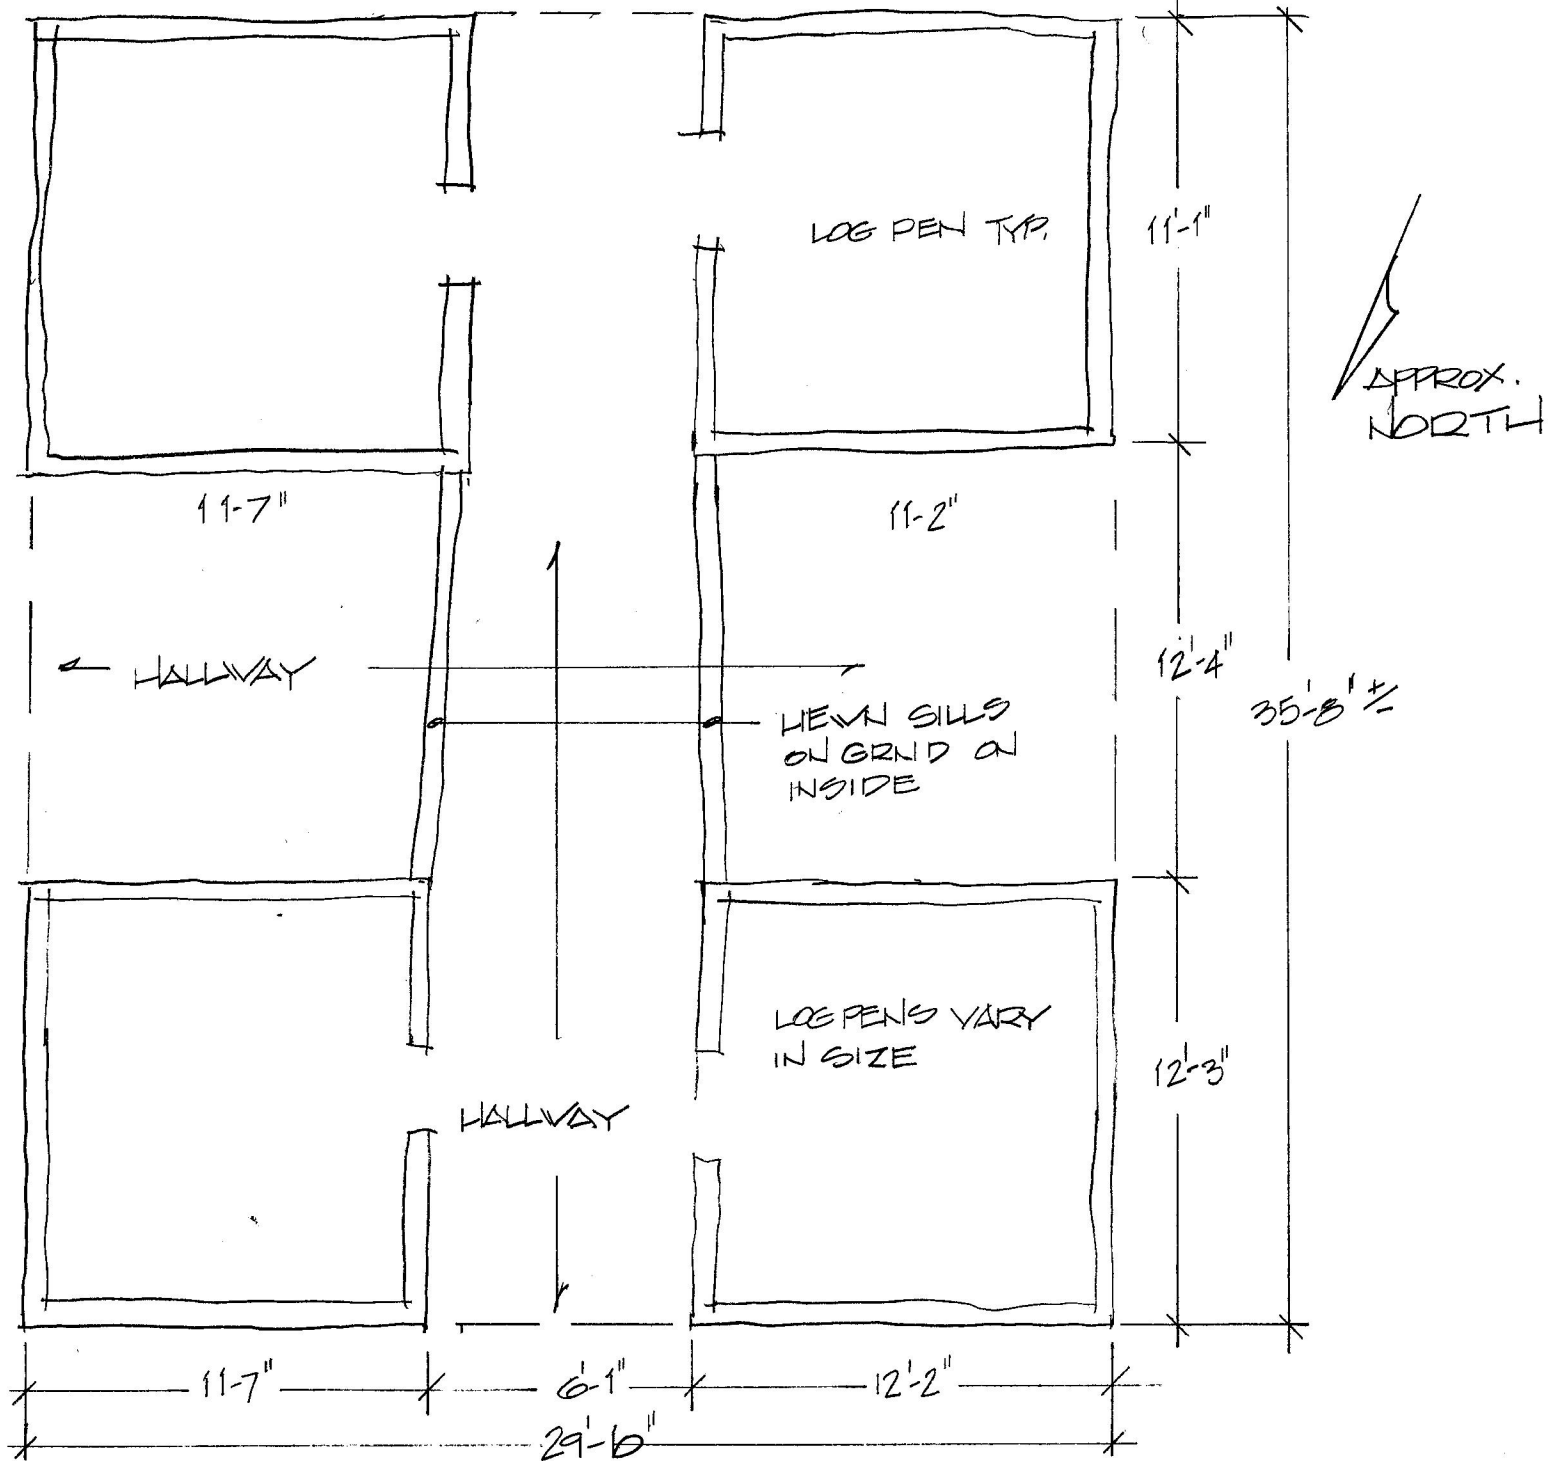

FLOOR PLAN - ORIGINAL BARN

SCALE 3/16" = 1'-0"