
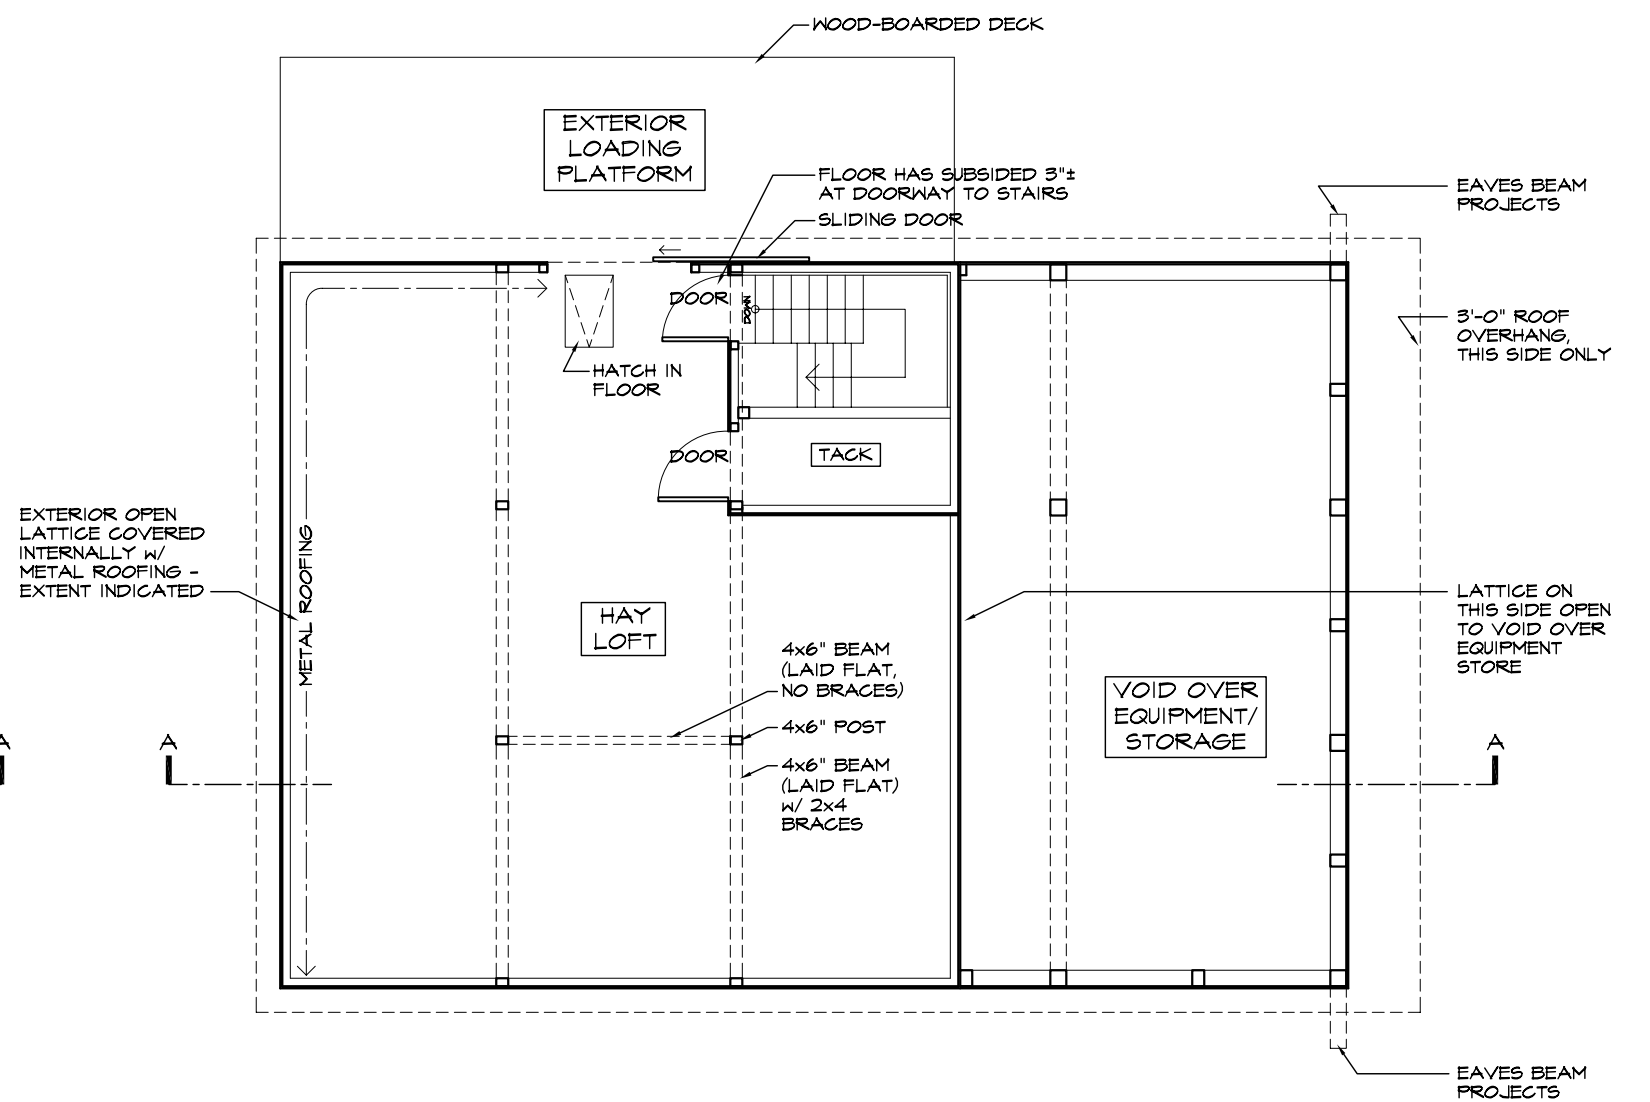



LOWER FLOOR PLAN

scale 1/8" : 1'-0"

 

UPPER FLOOR PLAN

scale 1/8" : 1'-0"

 

TOMMY ALLEN BARN, GABRIEL'S CREEK

JOHN ALLEN ROAD, GABRIEL'S CREEK, MARS HILL, NC 28753

MADISON COUNTY - MARS HILL TOWNSHIP

Survey date(s): May 6, 2016; March 3 & April 4, 2017

Surveyed by: Mark Powell & Taylor Barnhill Drawn by: Mark Powell

APPALACHIAN BARN ALLIANCE, PO Box 1441, Mars Hill, NC 28754

drawing no:

1