


EAST ELEVATION
scale $\frac{1}{8}'' : 1'-0''$

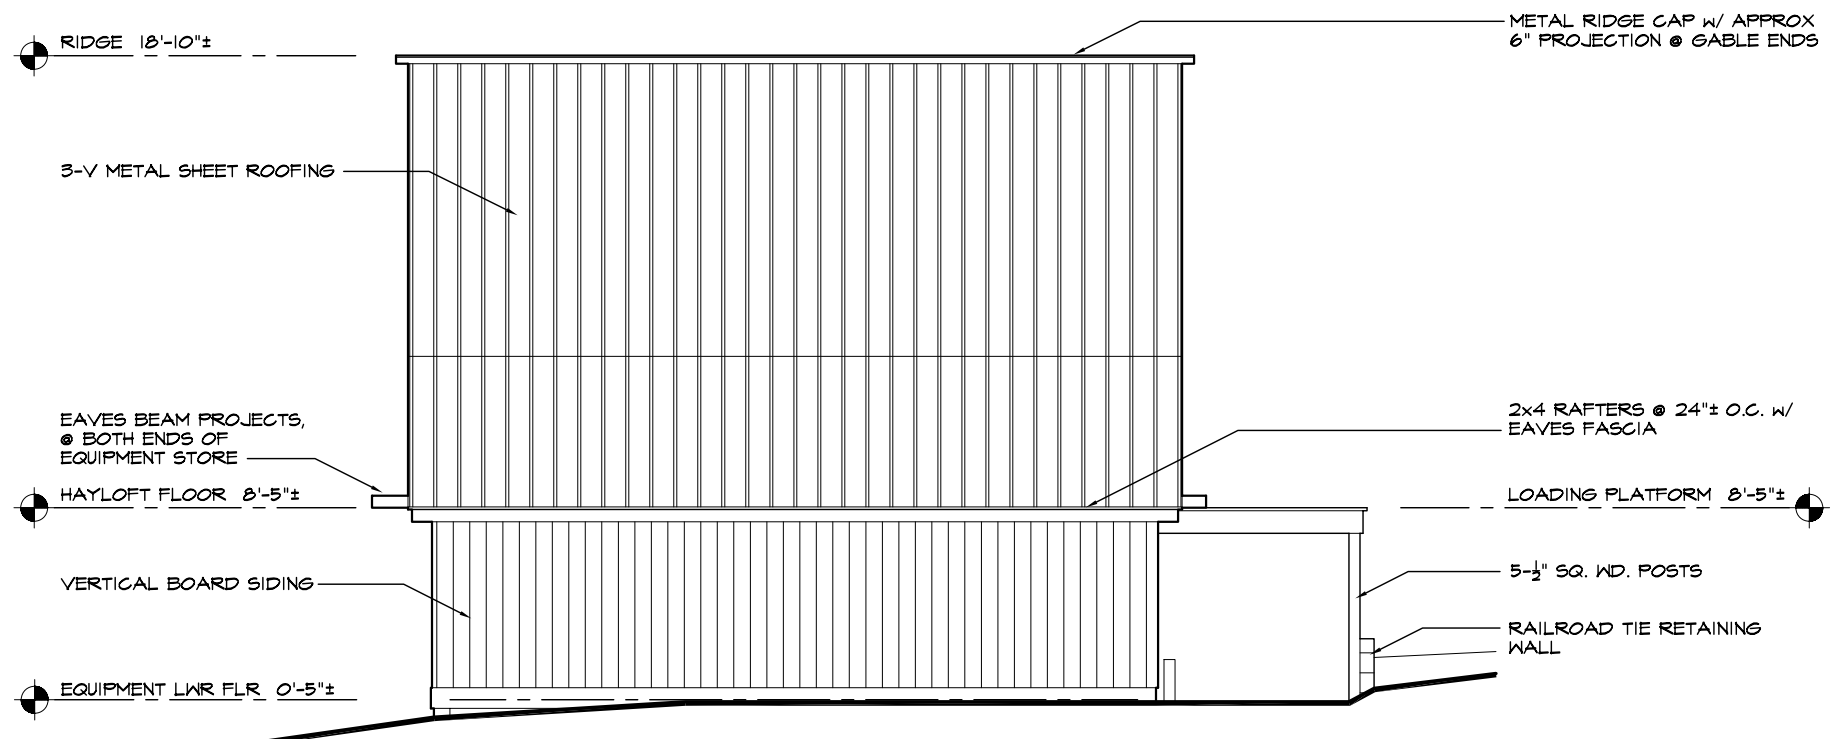

NORTH ELEVATION
scale $\frac{1}{8}'' : 1'-0''$

TOMMY ALLEN BARN, GABRIEL'S CREEK		drawing no:
JOHN ALLEN ROAD, GABRIEL'S CREEK, MARS HILL, NC 28753		3
MADISON COUNTY - MARS HILL TOWNSHIP		
Survey date(s): May 6, 2016; March 3 & April 4, 2017		
Surveyed by: Mark Powell & Taylor Barnhill Drawn by: Mark Powell		
APPALACHIAN BARN ALLIANCE, PO Box 1441, Mars Hill, NC 28754		