


JESSE WALLIN LIVESTOCK BARN

North

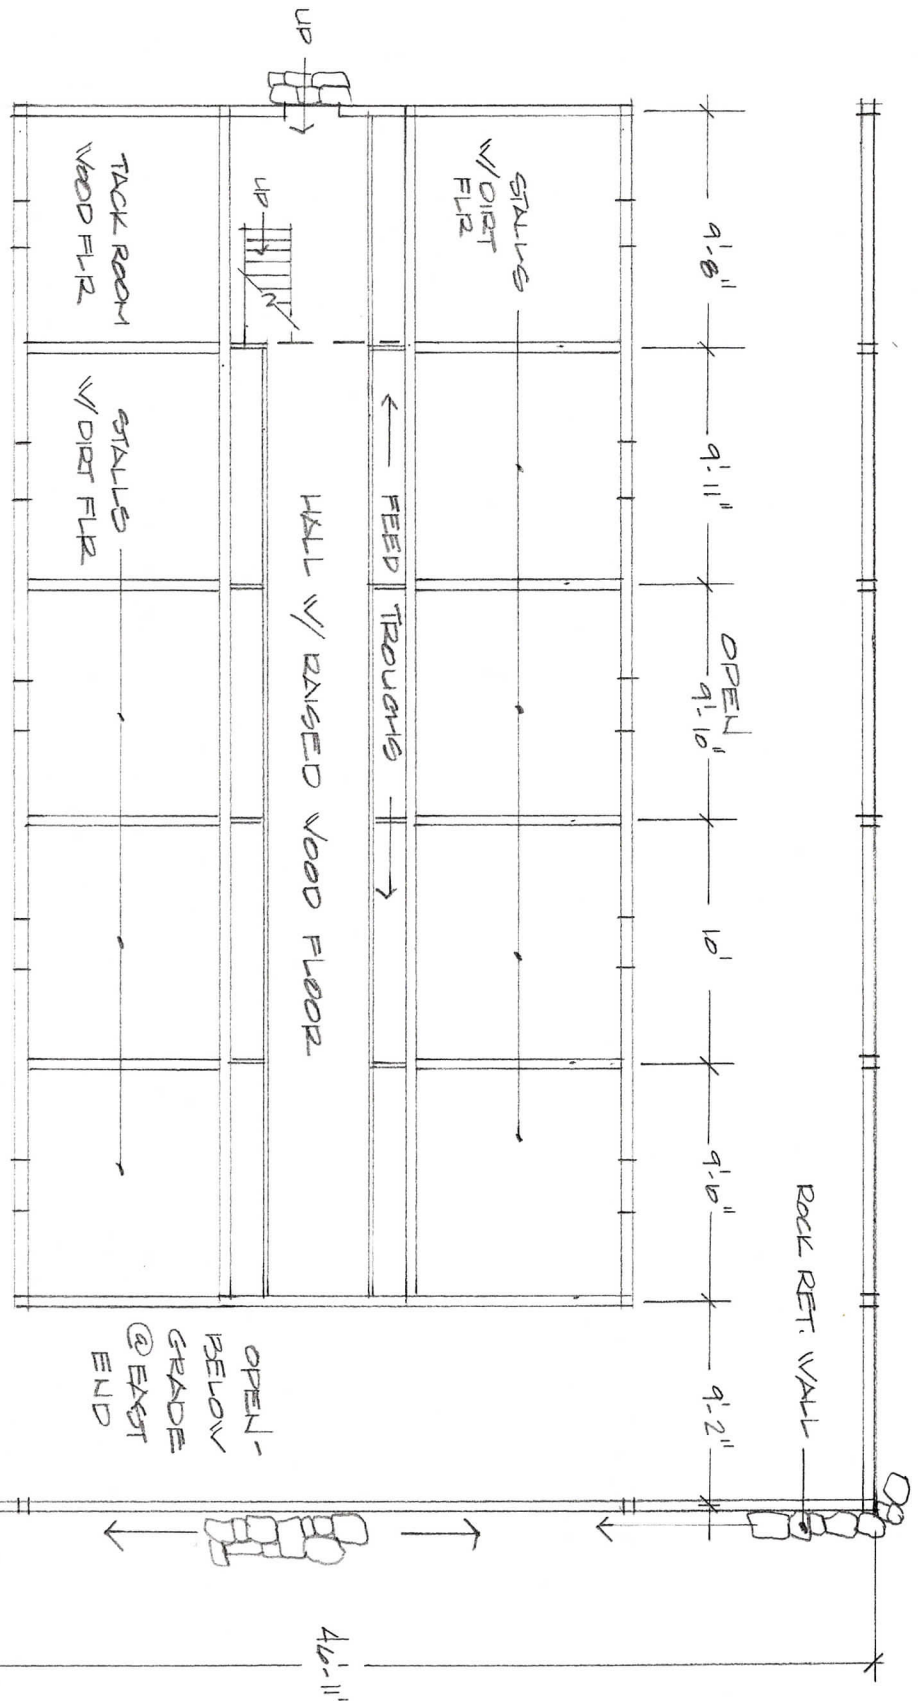

SCALE
1/8" = 1'-0"

FLOOR PLAN - GROUND LEVEL