


ROSSO KIND PURLEY TOBACCO BARN

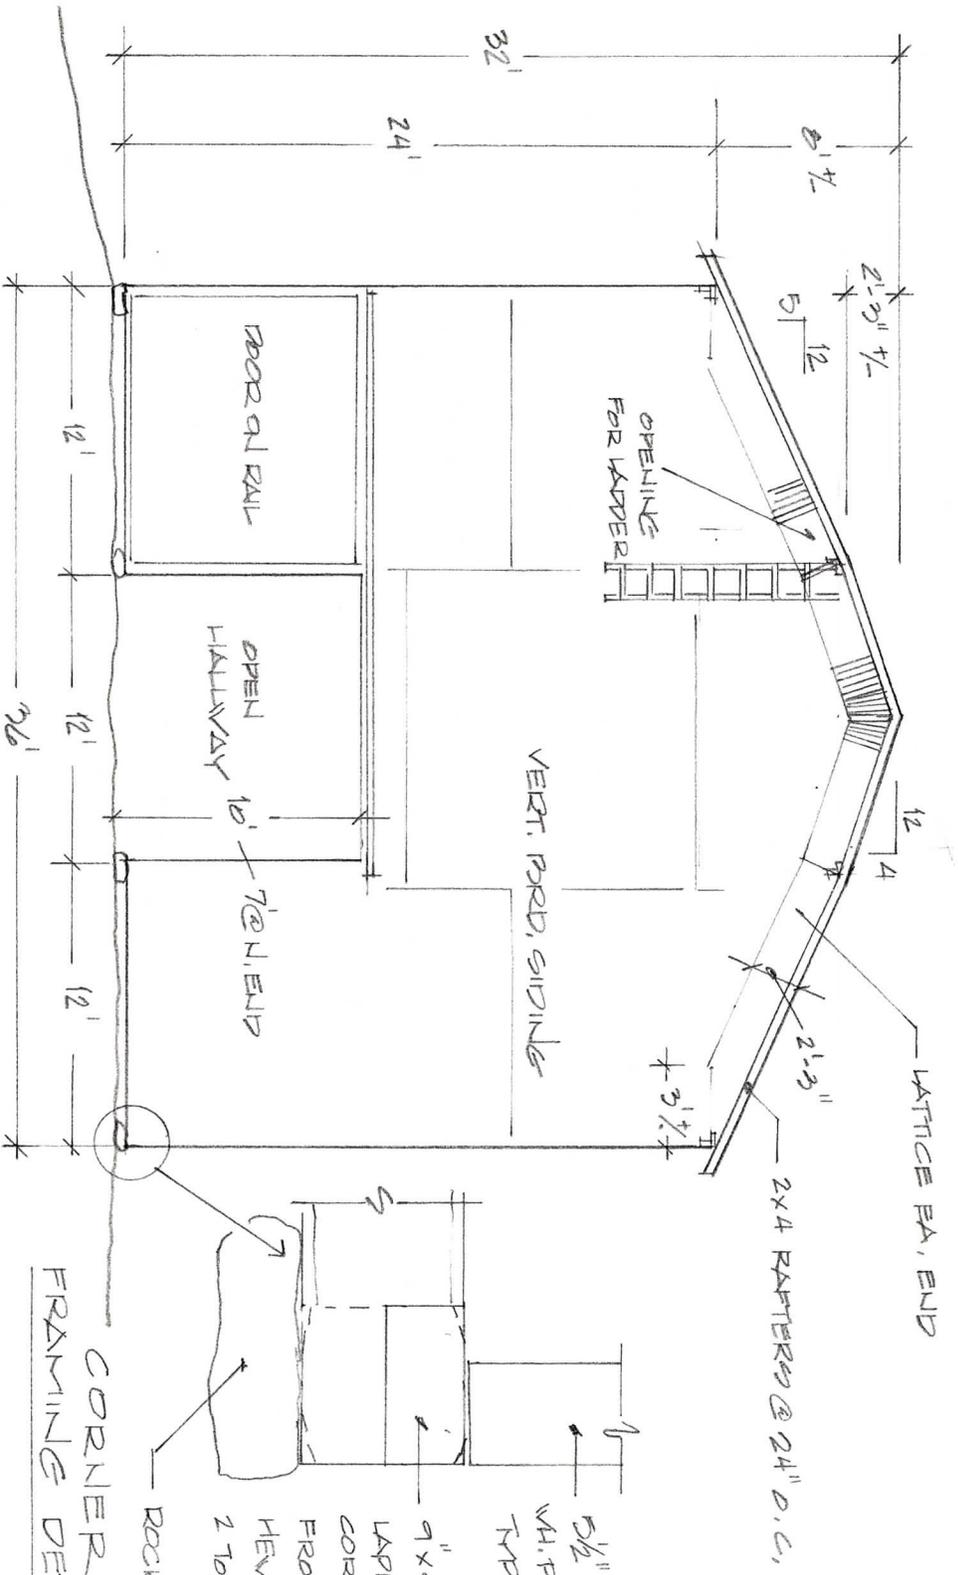

SOUTH ELEVATION

SCALE 1/8" = 1'-0"