



# ERNEST ENGLISH LIVESTOCK BARN GROUND FLOOR PLAN

SCALE: 3/16" = 1'-0"

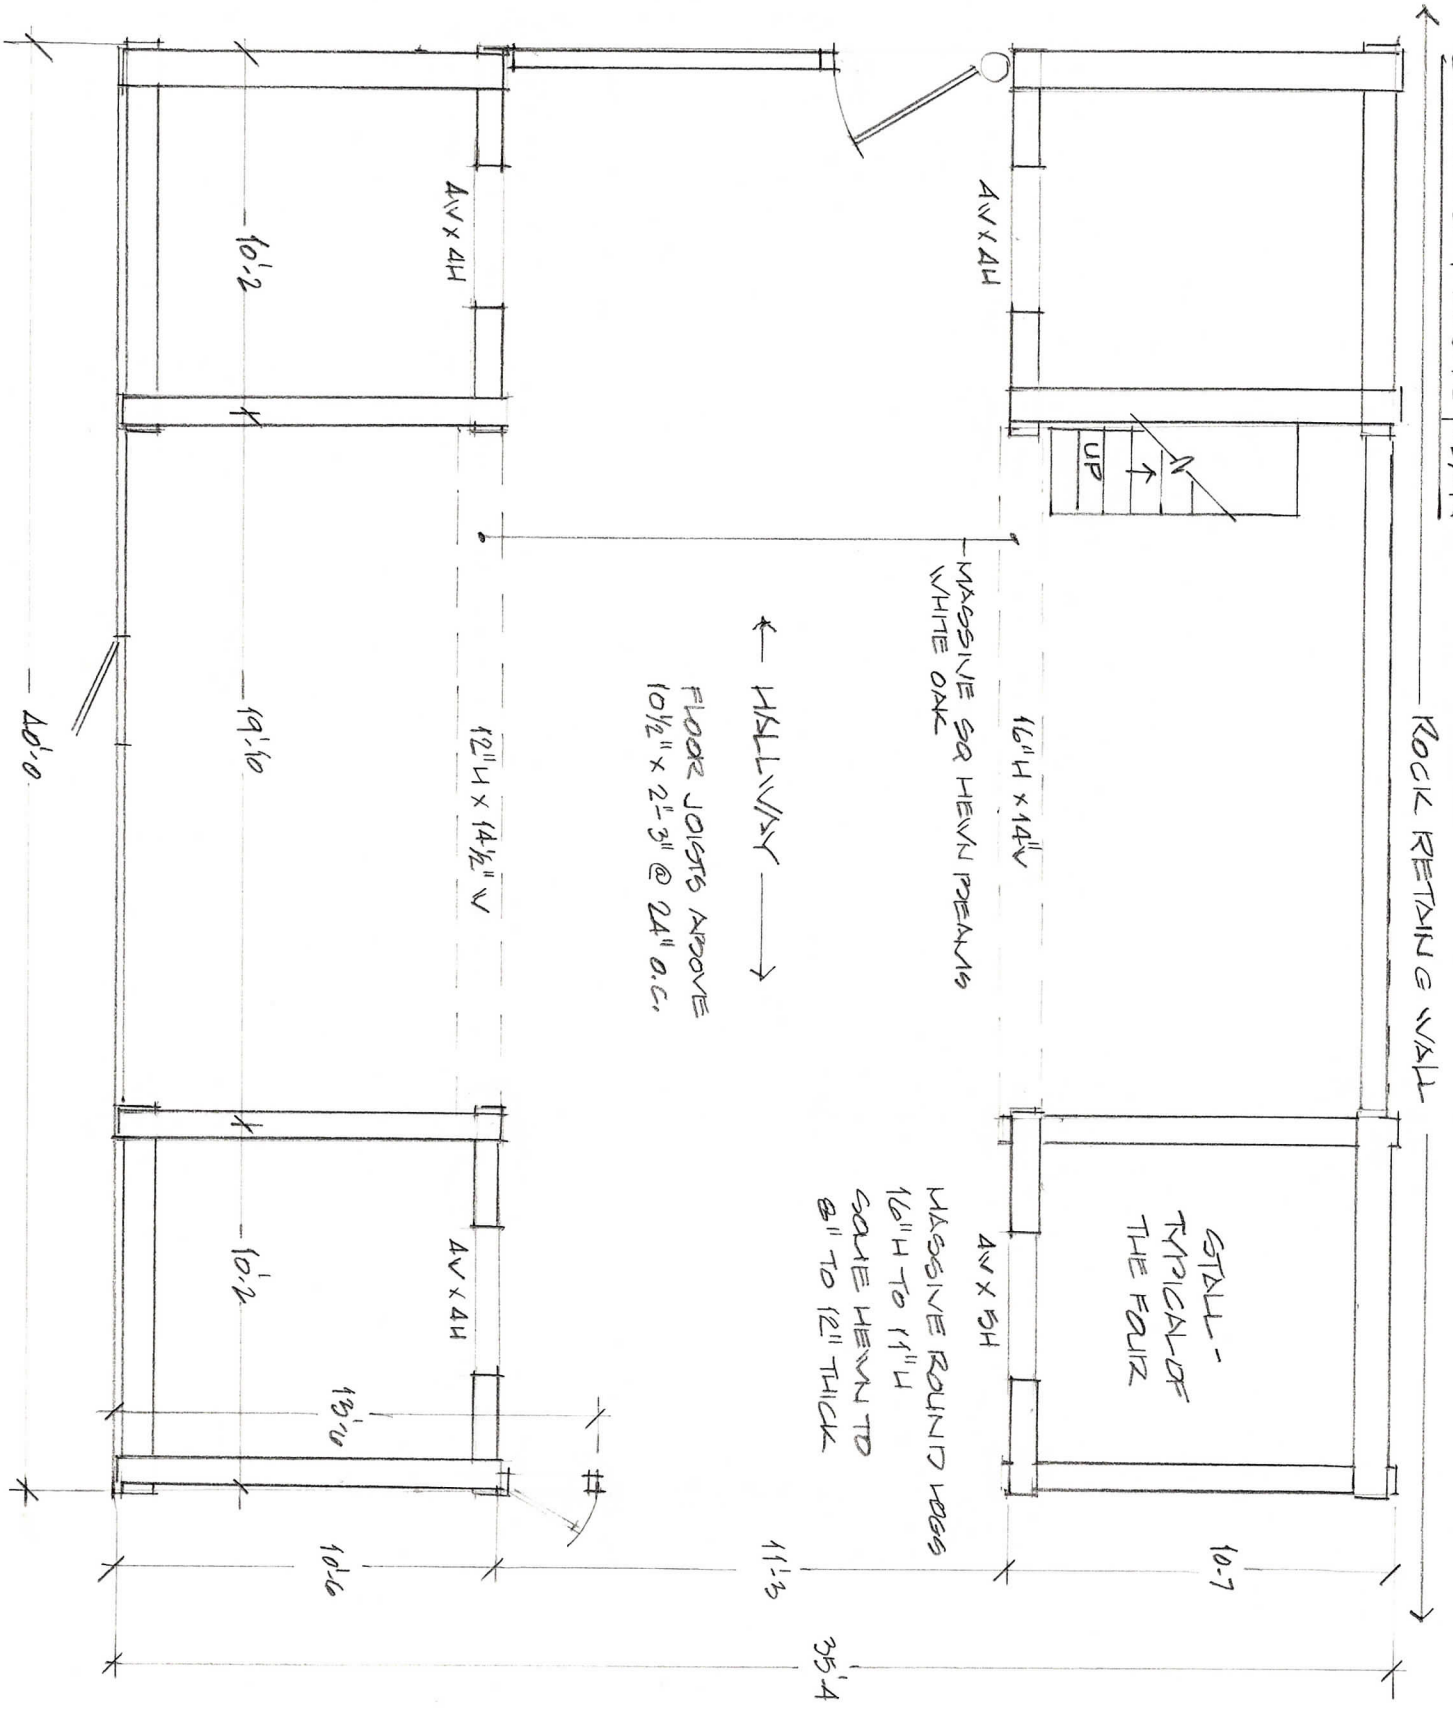

ROCK RETAINING WALL

 

MASSIVE SQ HEAVY PEEKS  
WHITE OAK

← HALLWAY →

FLOOR JOISTS ABOVE  
10 1/2" x 2 1/2" @ 24" O.C.

STALL -  
TYPICAL OF  
THE FOUR

MASSIVE ROUND POSTS  
16" H TO 14" H  
SOME HEAVY TO  
8" TO 12" THICK

4" x 4"

4" x 4"

16" H x 14" V

12" H x 14 1/2" V

4" x 5"

4" x 4"

10'-2"

19'-10"

10'-2"

13'-0"

10'-6"

11'-3"

35'-4"

40'-0"