


2005 SF HAINSBORN 1000 M² QM
 PIRNABERKSTADT'S ATORR MUD.

SOUTH ELEVATION SCALE 1/8" = 1'-0"

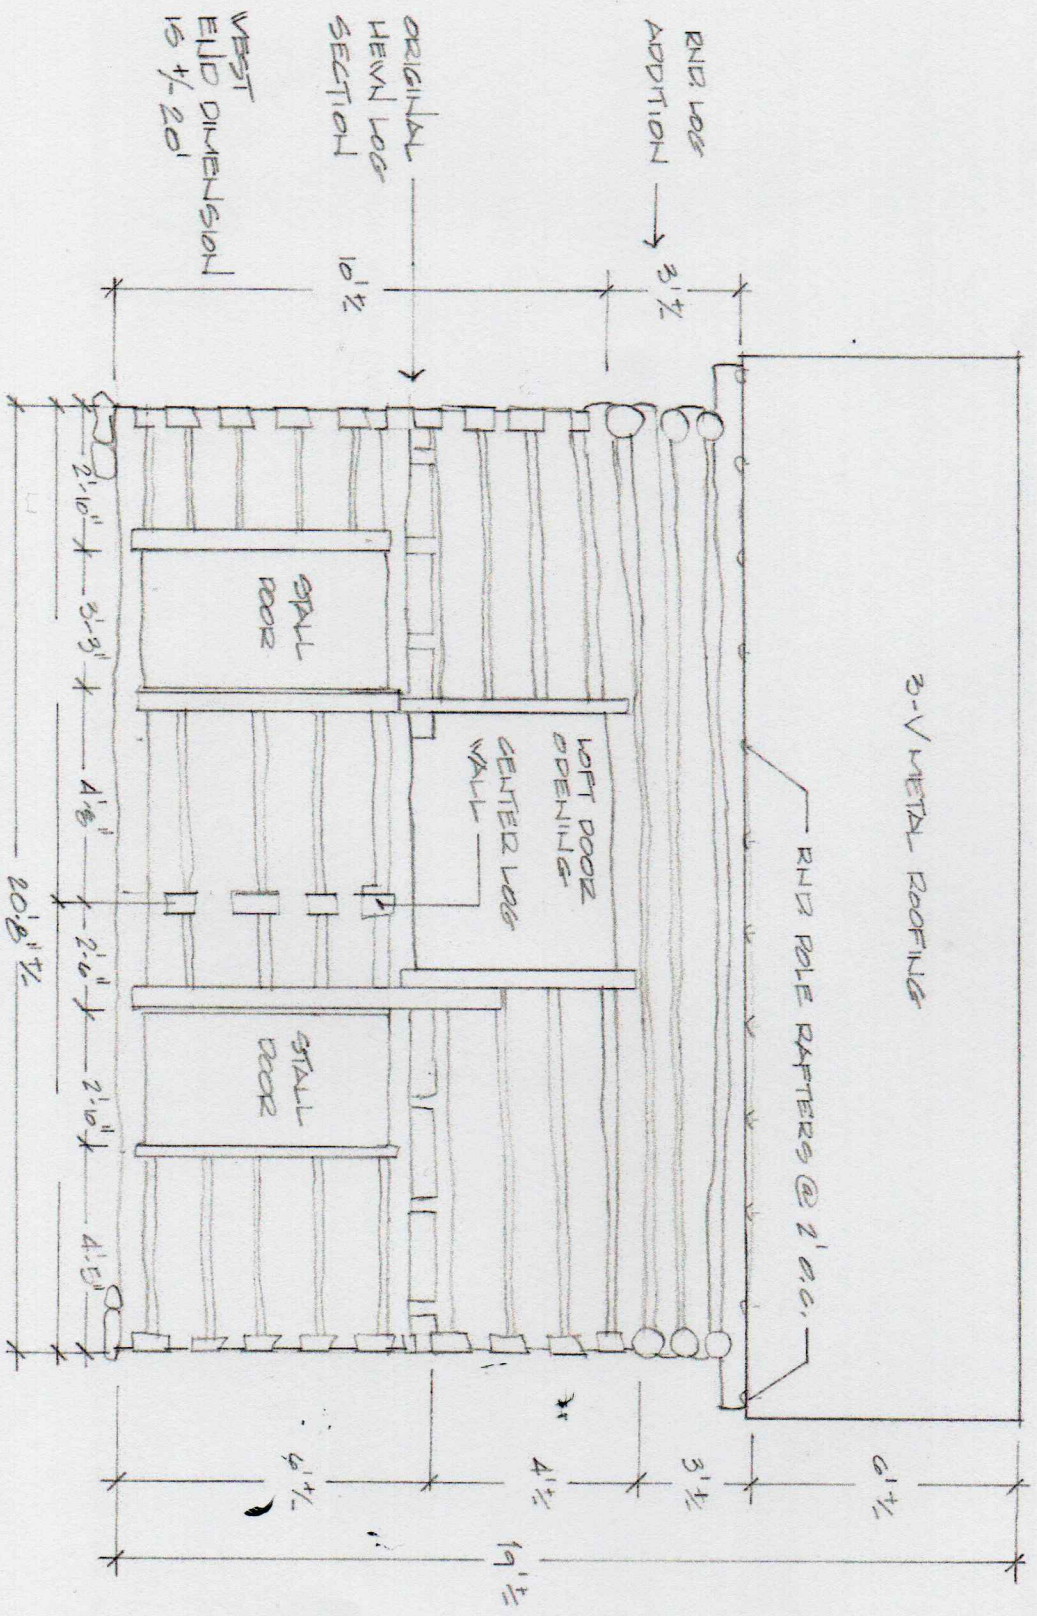

SOUTH ~ FRONT