


JOSEPH PRICE BURLEY BARN
 FLOOR PLAN
 SCALE - 1/8" = 1'-0"

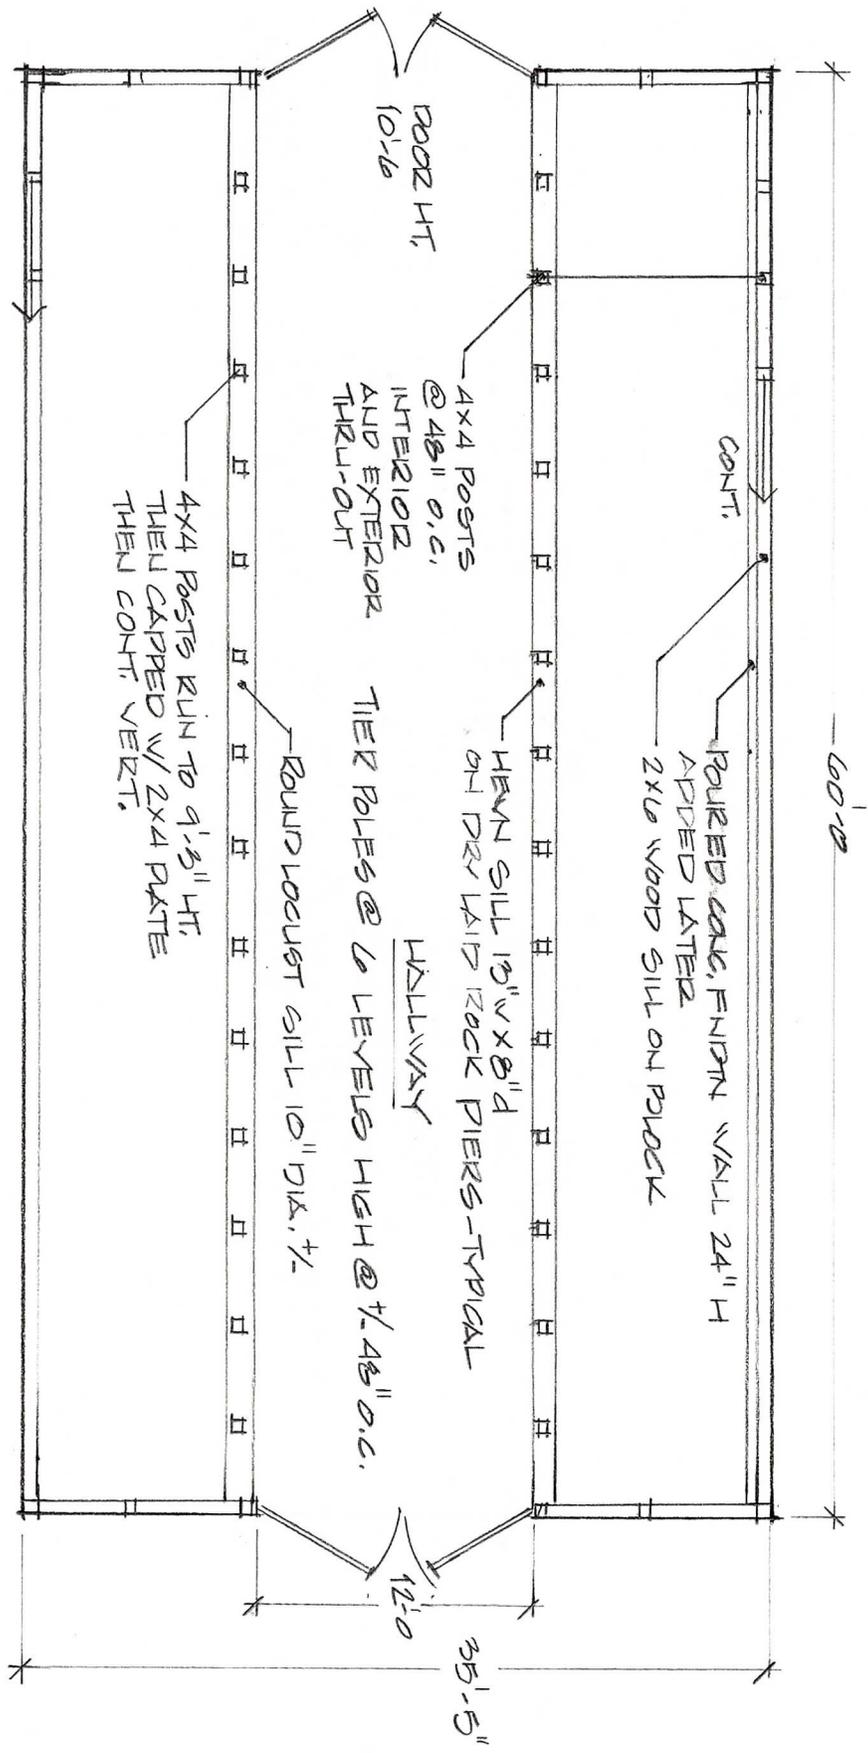

NORTH
 HINNEY NC 603