


1958' ELEVATION

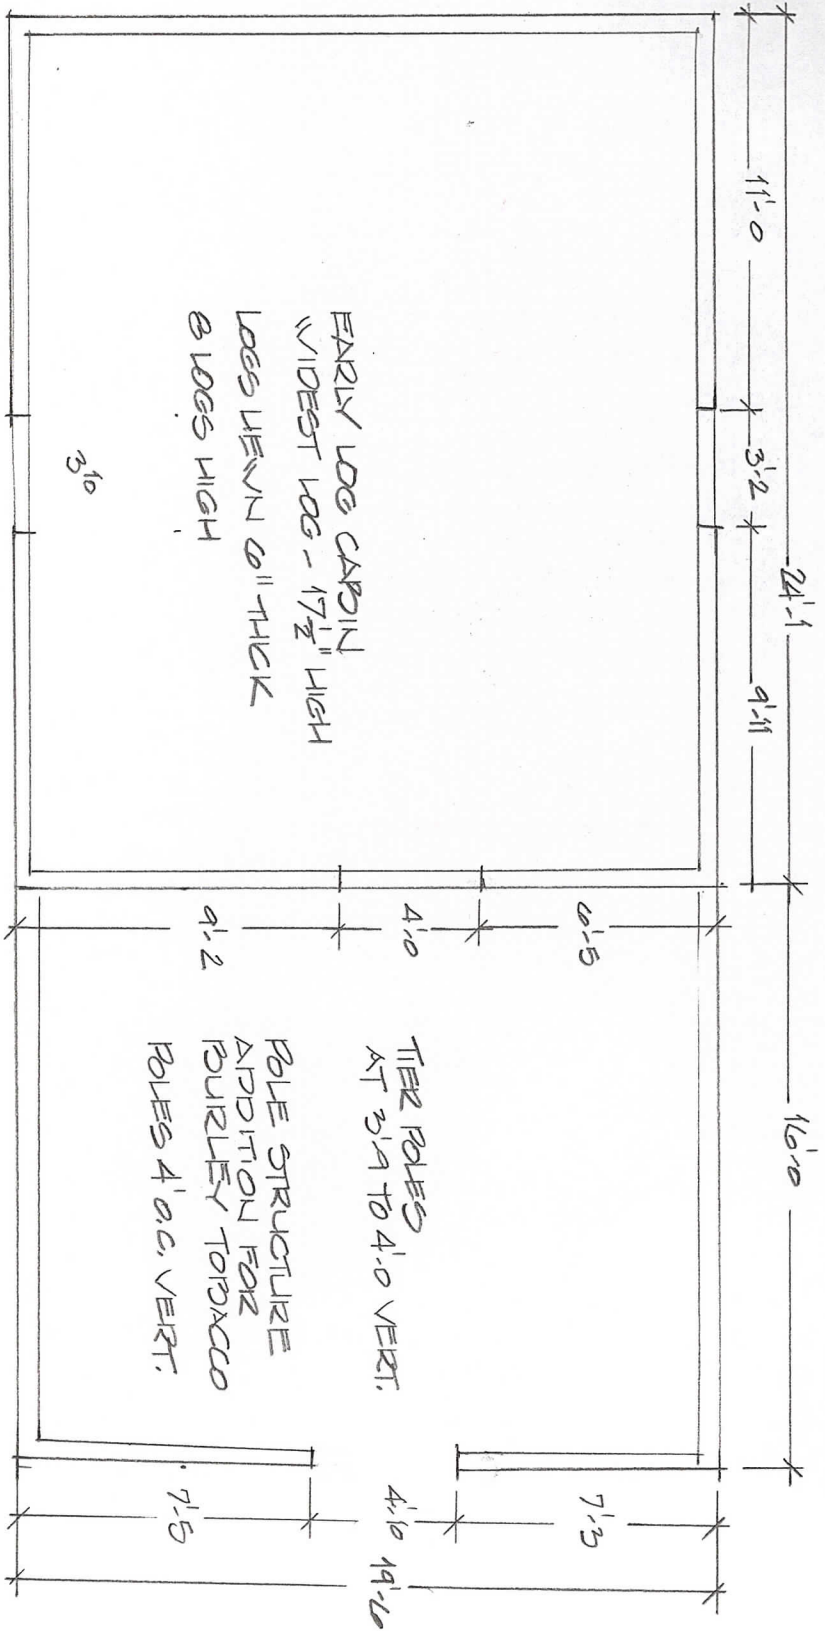

JANICE ROBERTS / HERMAN ROBERTS
BURLY TORRICO WITH LOG CABIN AND POLE ADDITION
FLOOR PLAN: SCALE 3/16" = 1'-0"