


↑ 16' WIDE SHED MODERN ADDITION →
 11' TO EYE OF BARN
 12 14

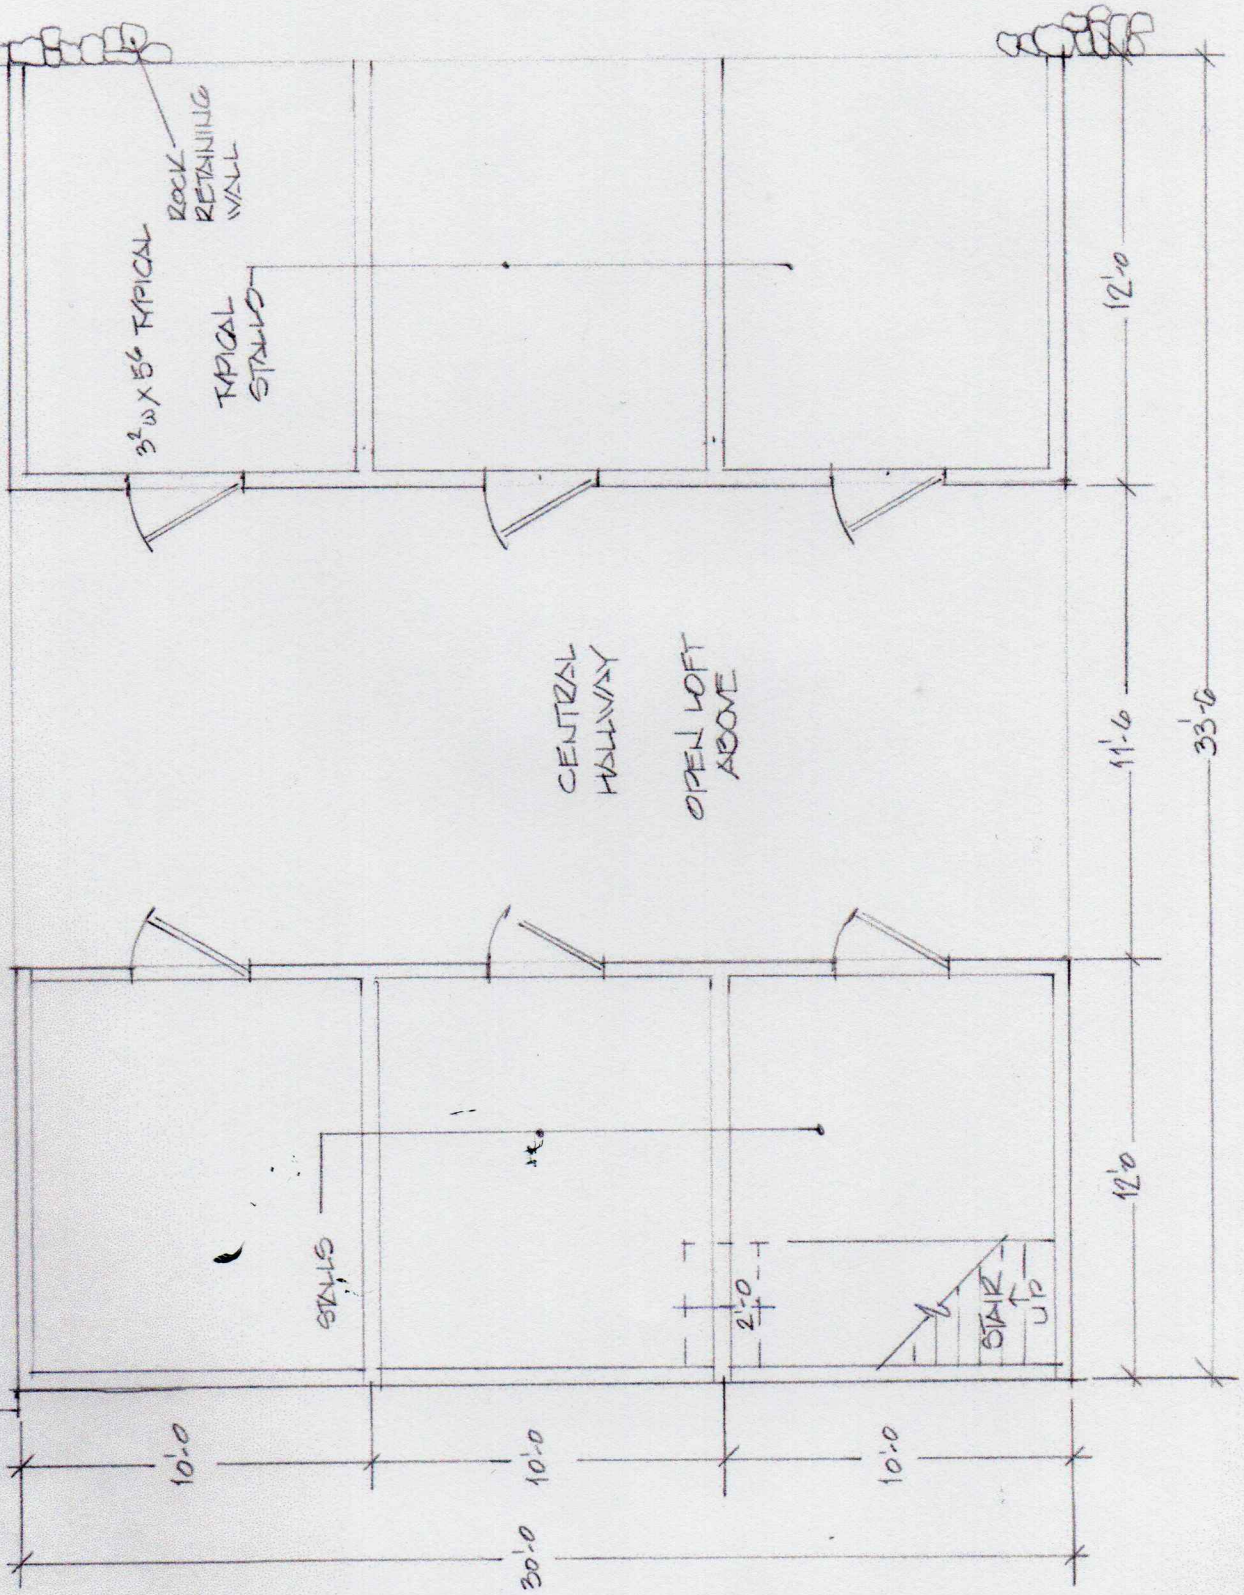

EVIN/LOYE MONITOR ROOF LIVESTOCK AND MULTI-PURPOSE
 FLOOR PLAN
 SCALE: 3/16" = 1'-0"