


WILEY METCALF BARN

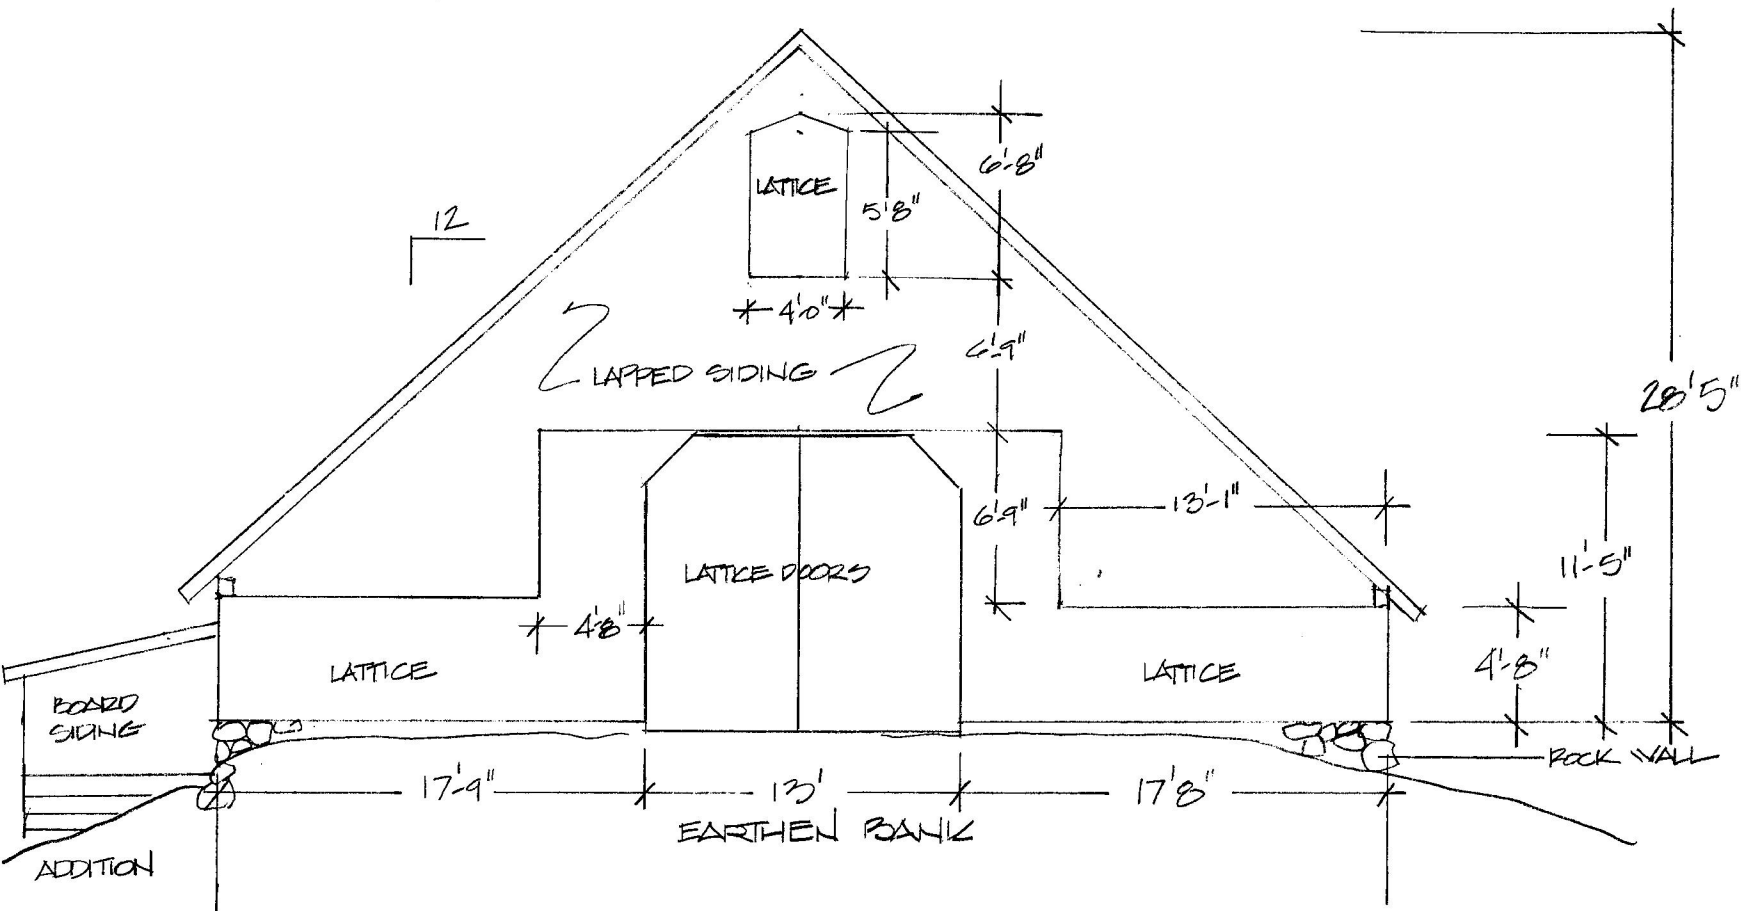

NORTH ELEVATION

SCALE $\frac{1}{8}'' = 1'-0''$