


# WILEY METCALF BARN

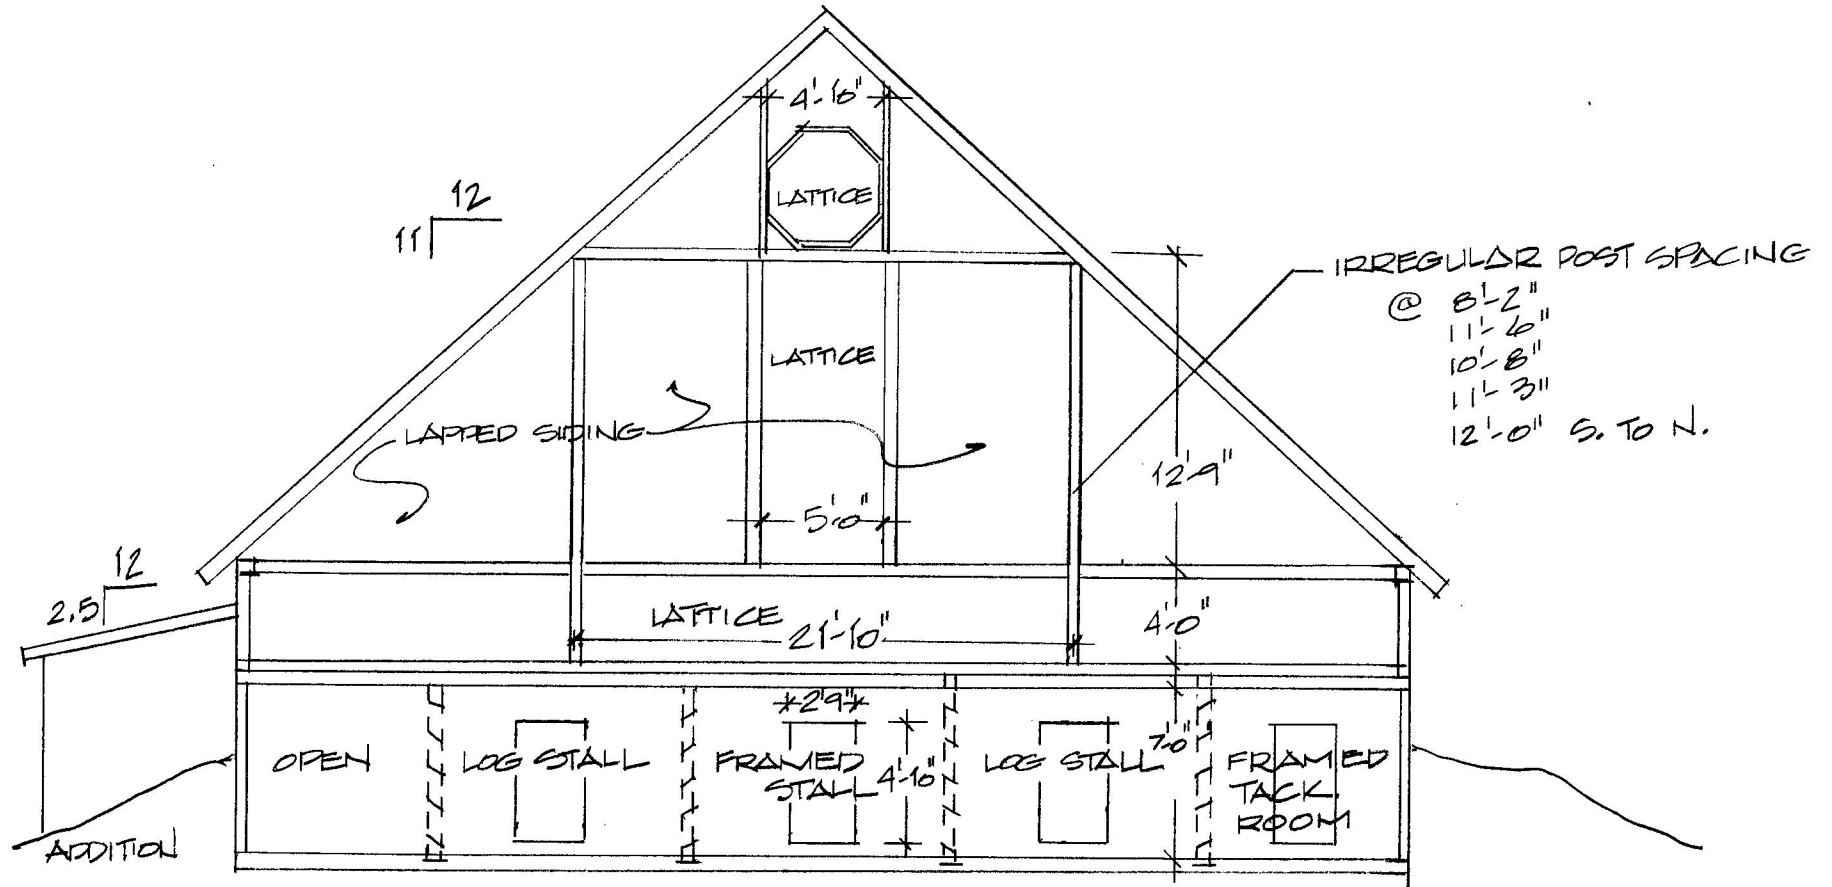

SECTION-ELEVATION LOOKING SOUTH  
SCALE 1/8" = 1'-0"