


# D. NELSON ANDERSON BARN

  
NORTH

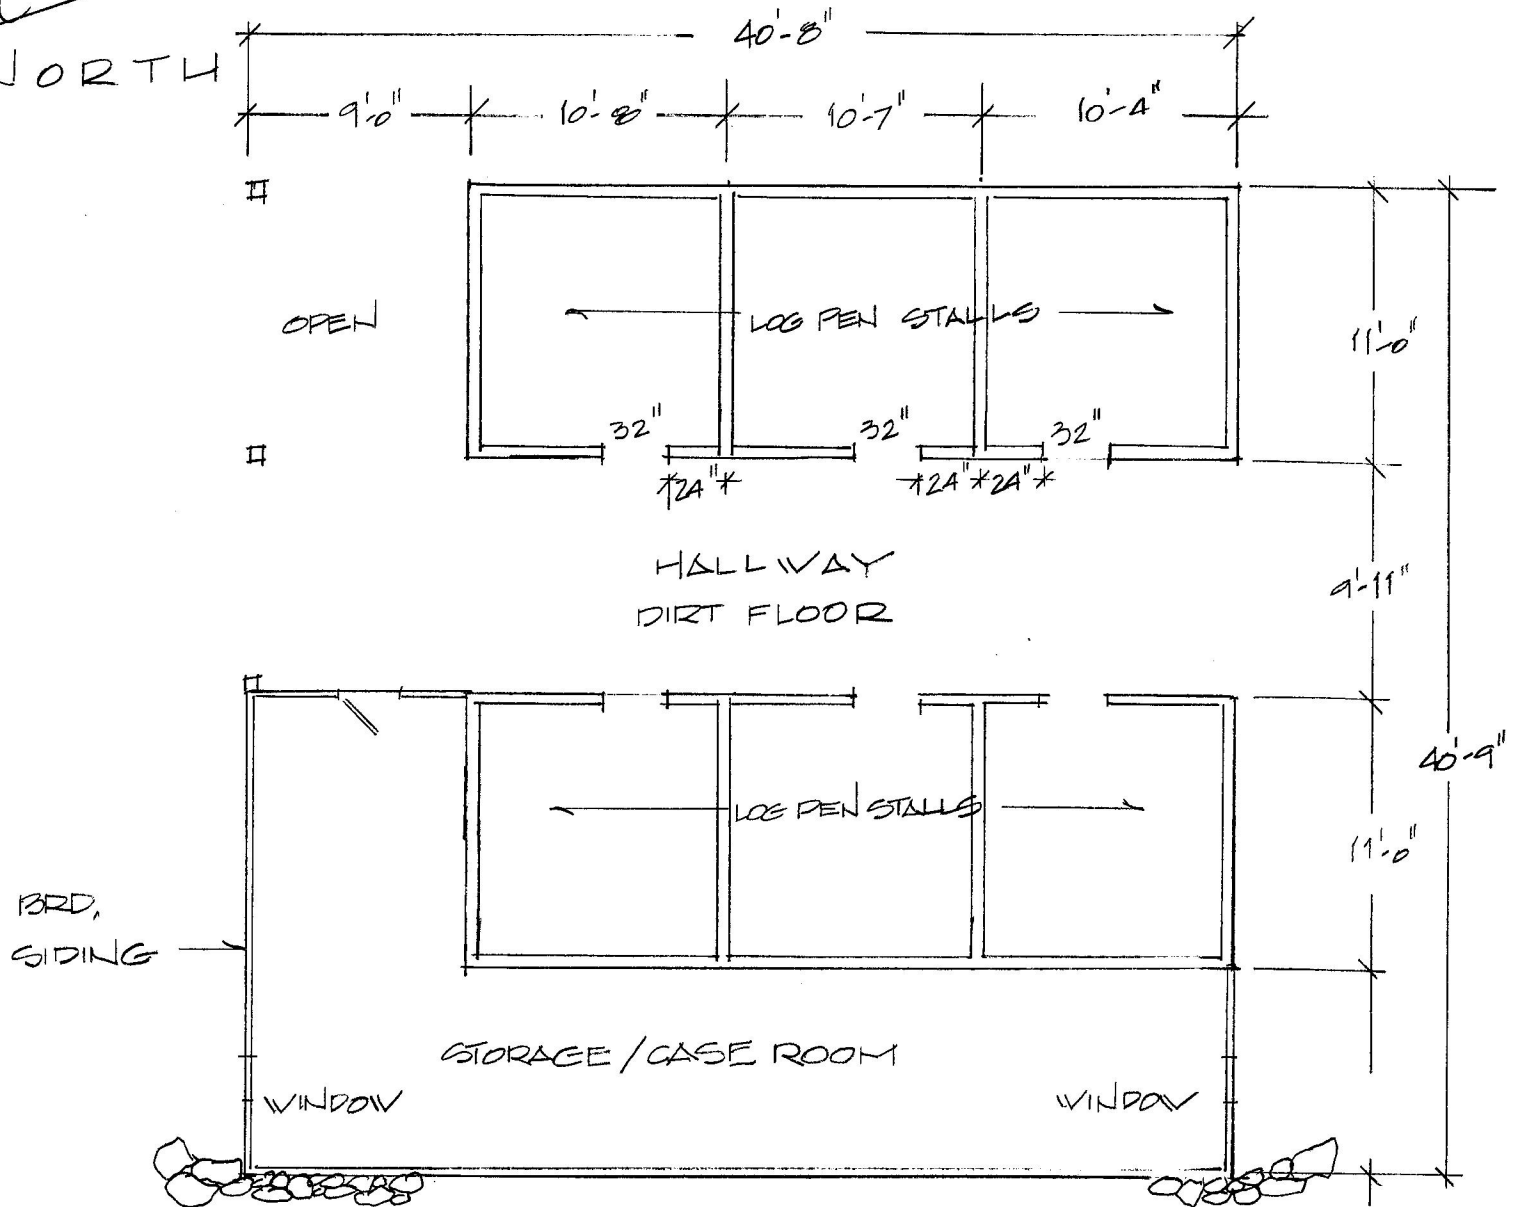

GROUND FLOOR PLAN SCALE  $\frac{1}{8}'' = 1'-0''$