


JOB STOKES LEDFORD BARN

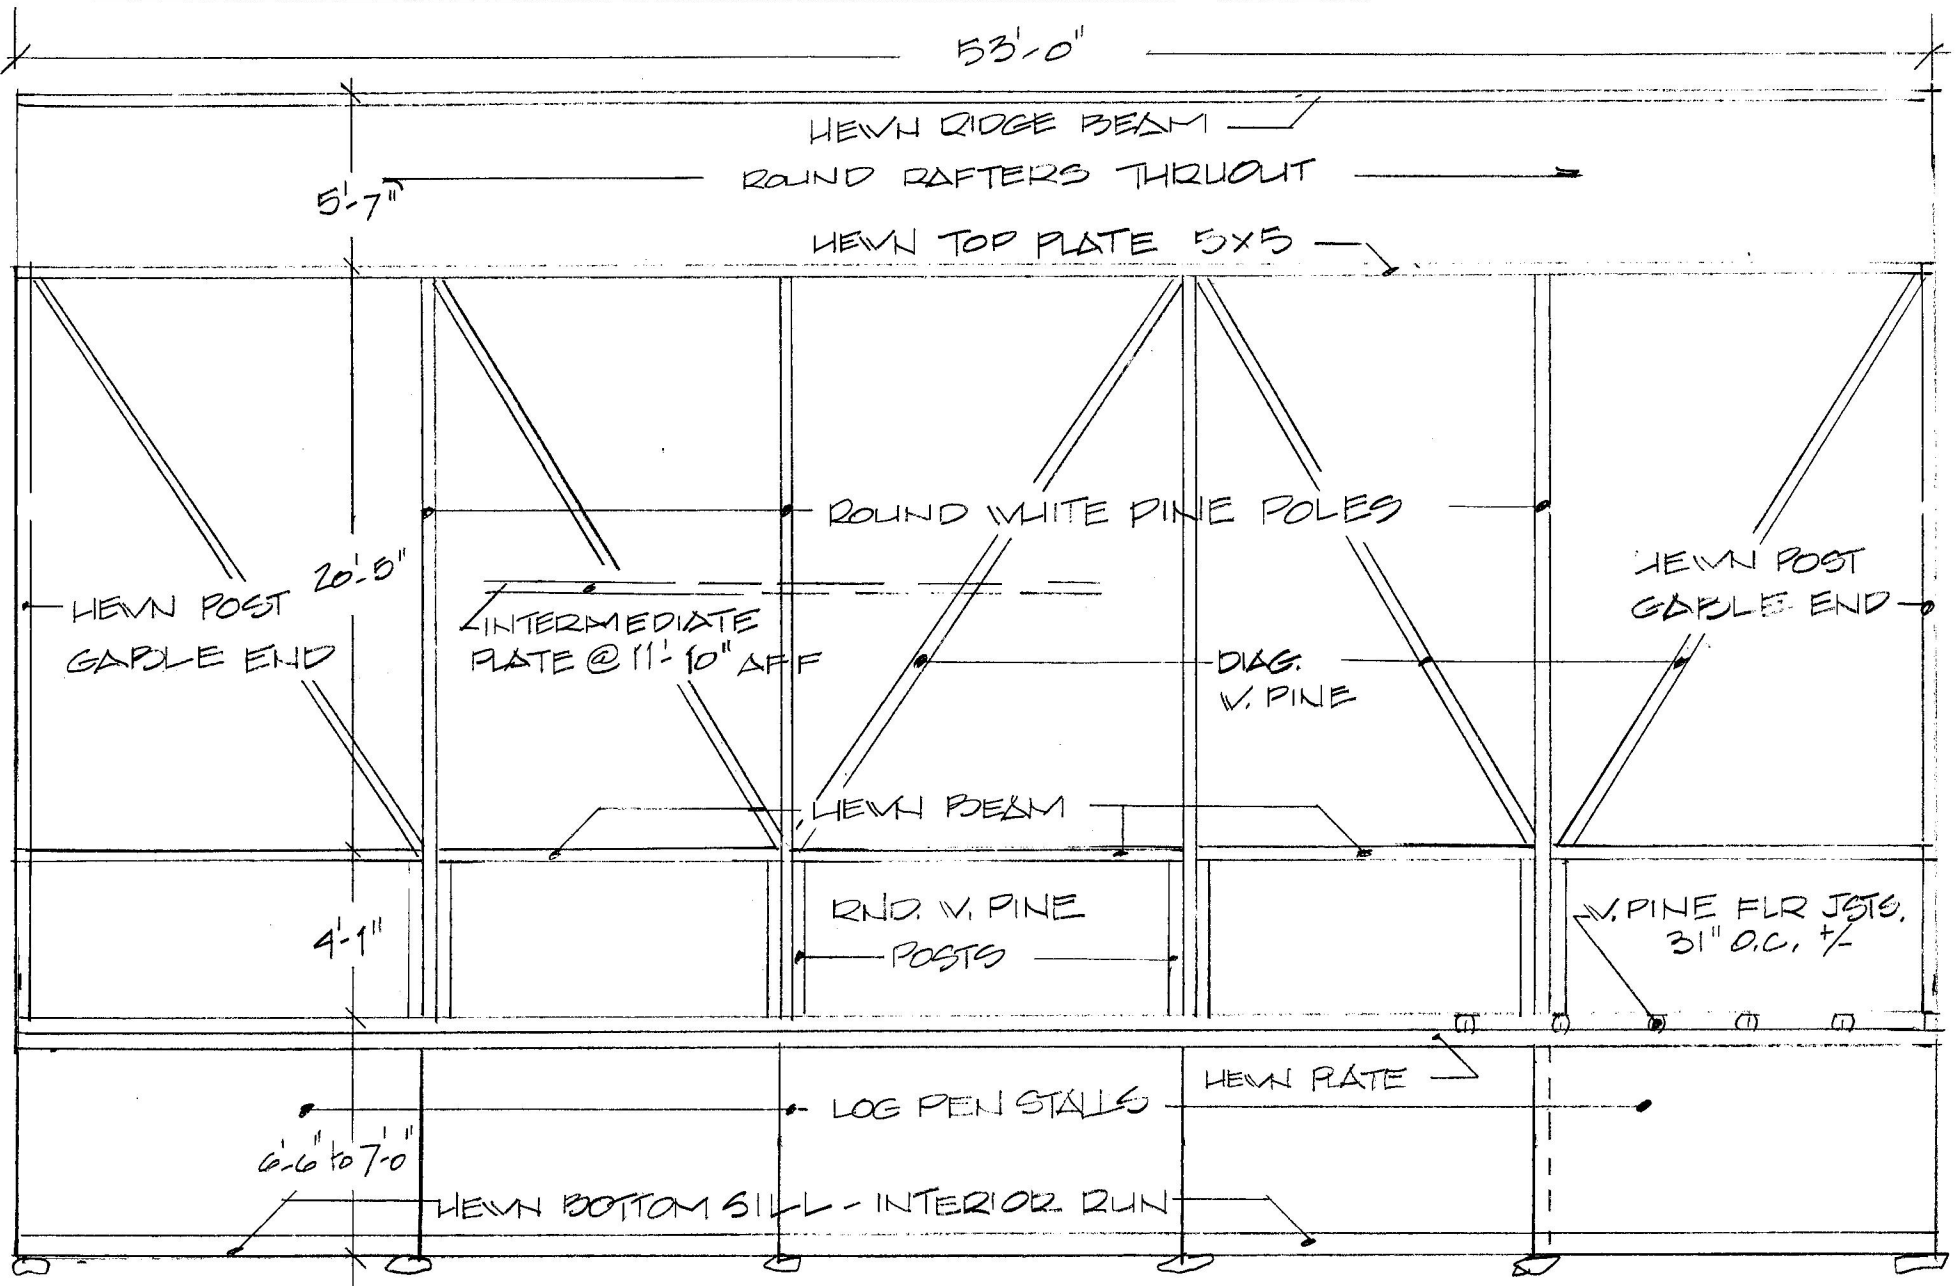

SECTION/ELEVATION - INT. FRAMING
SCALE $\frac{3}{16}'' = 1'-0''$