


DOLPH ROBINSON BARN

LIAMPURGE RD.

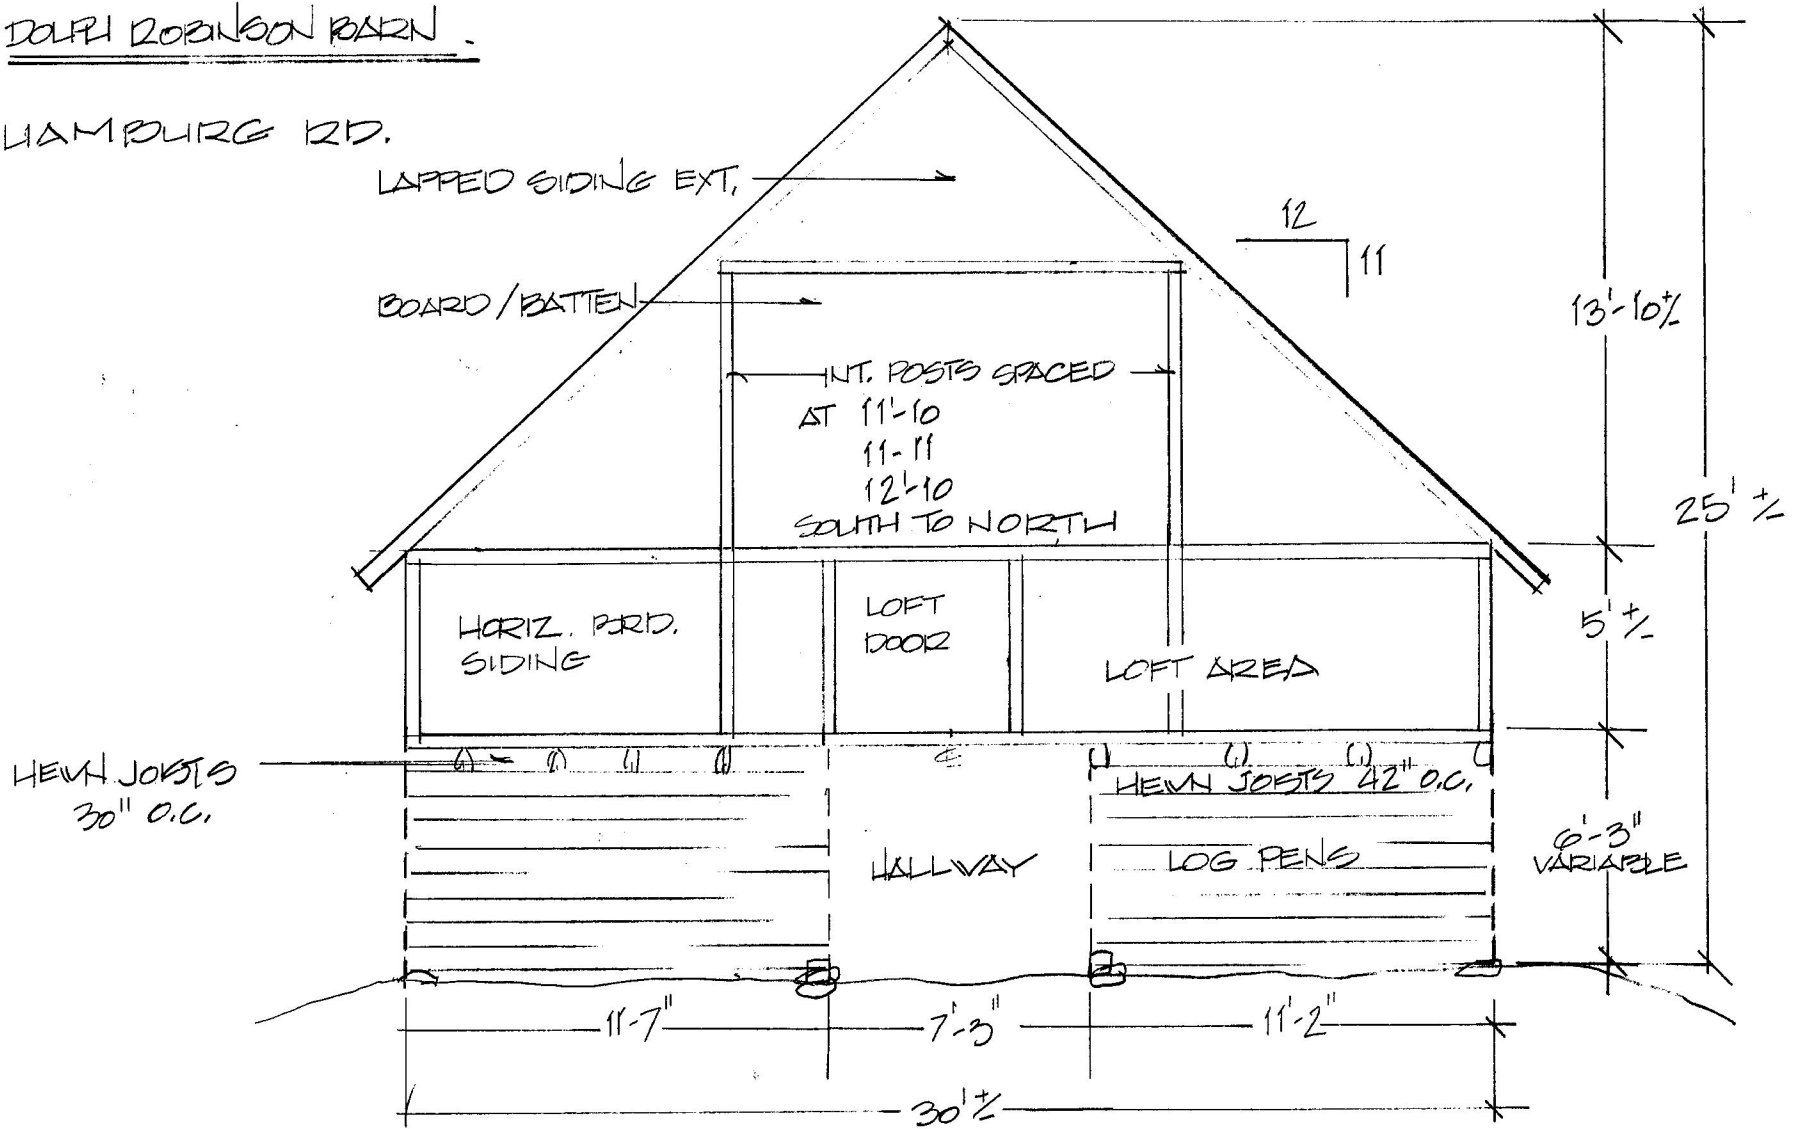

SECTION/ELEVATION

LOOKING SOUTH 1/2"

SCALE 3/16" = 1'-0"