


# FIDEL BAKER L/NESTOCK BARN

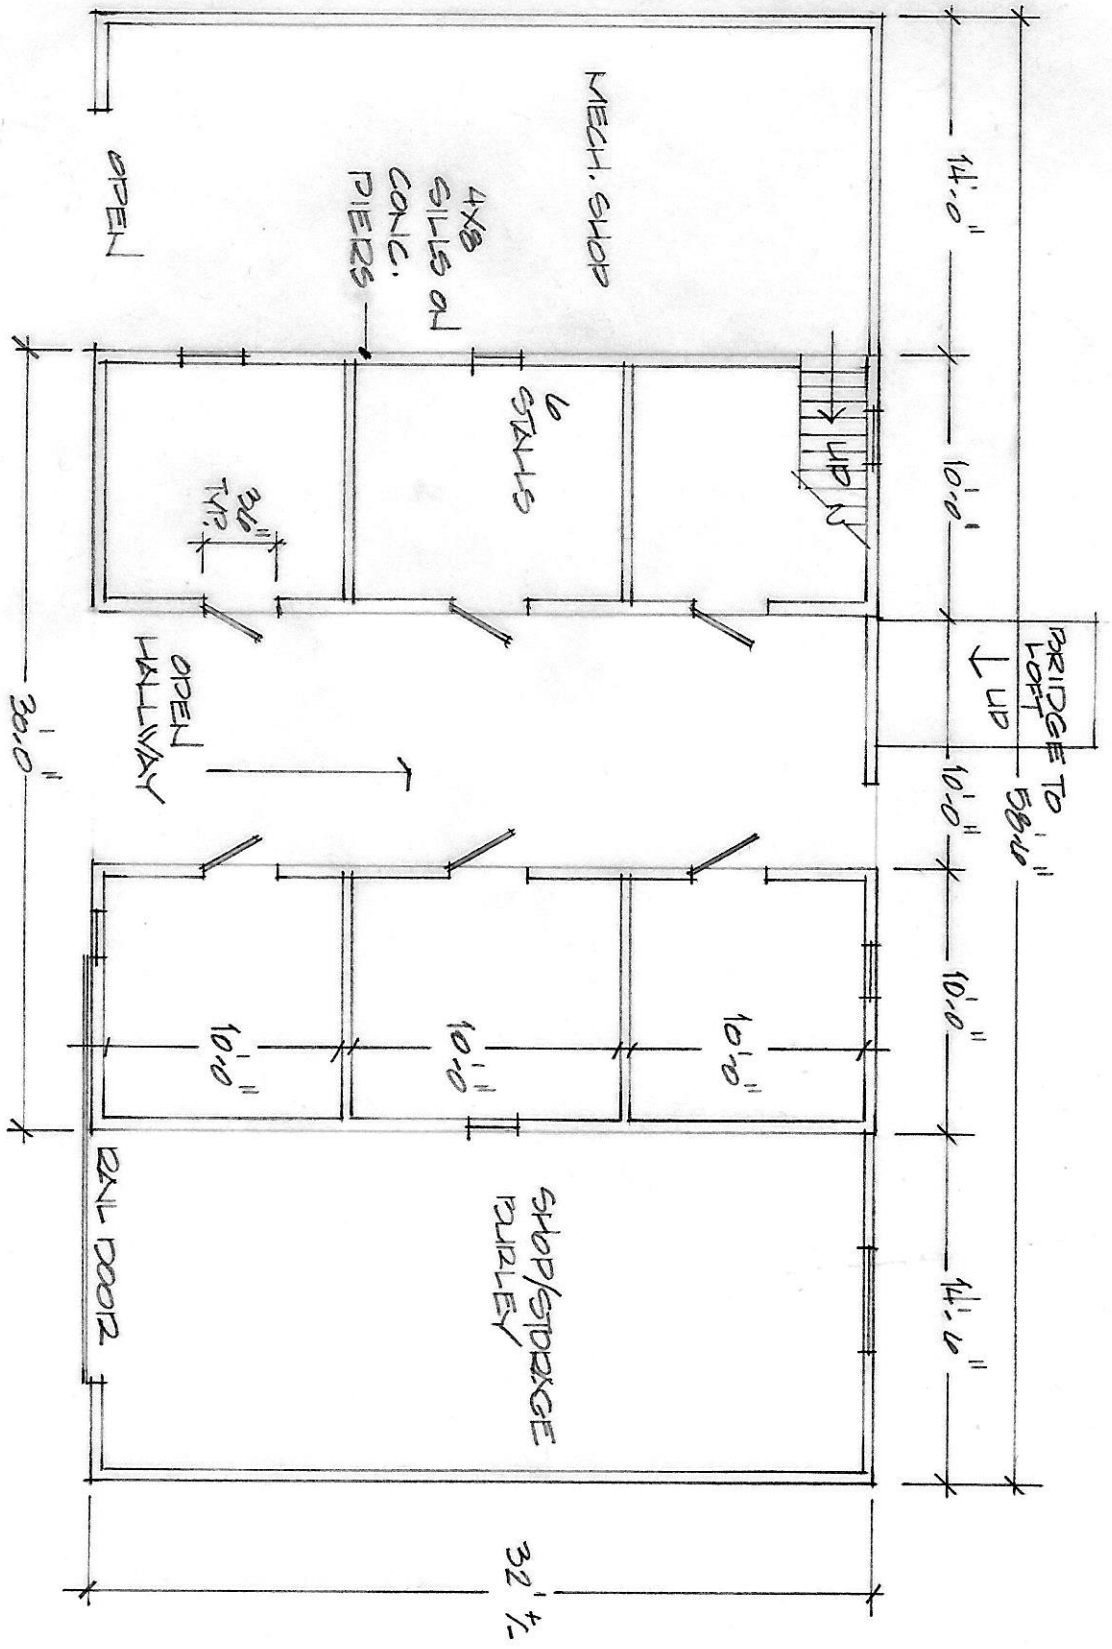

FIRST FLOOR PLAN  
NO SCALE