


RIDDLE/HONEYCUTT BARN

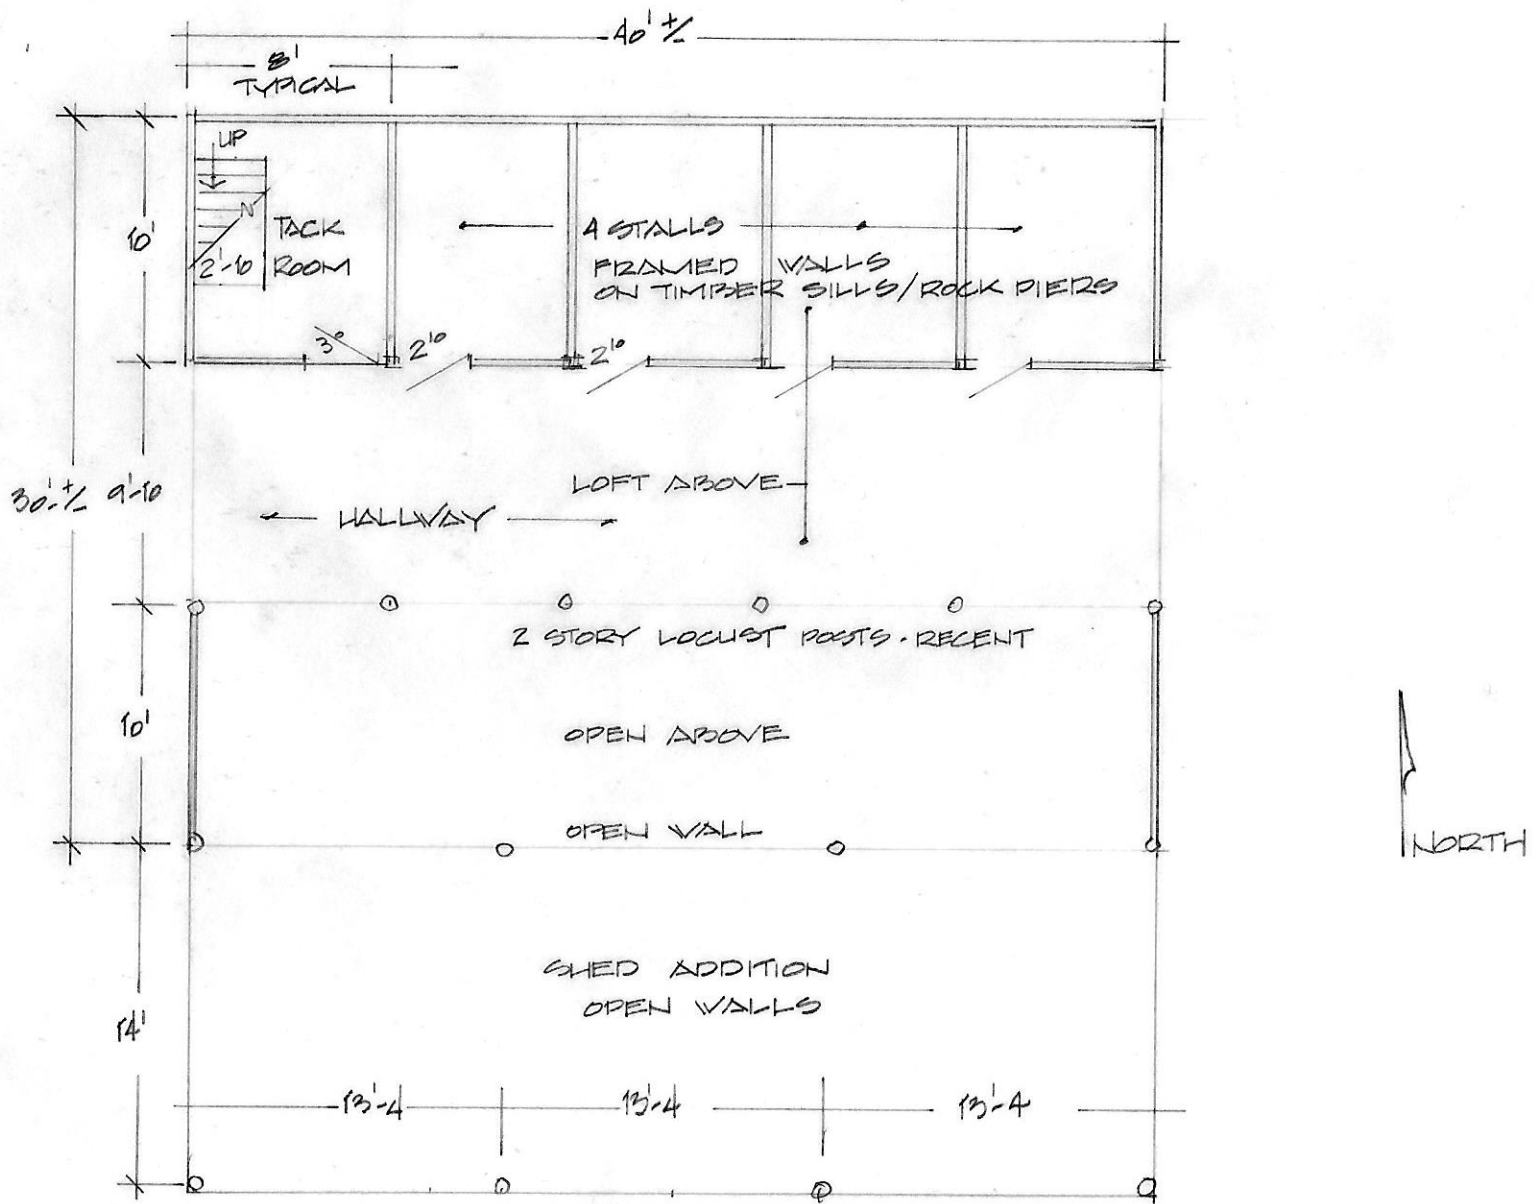

PLAN - 1/8" = 1'-0"