


# RIDDLE/HONEYCUTT BARN

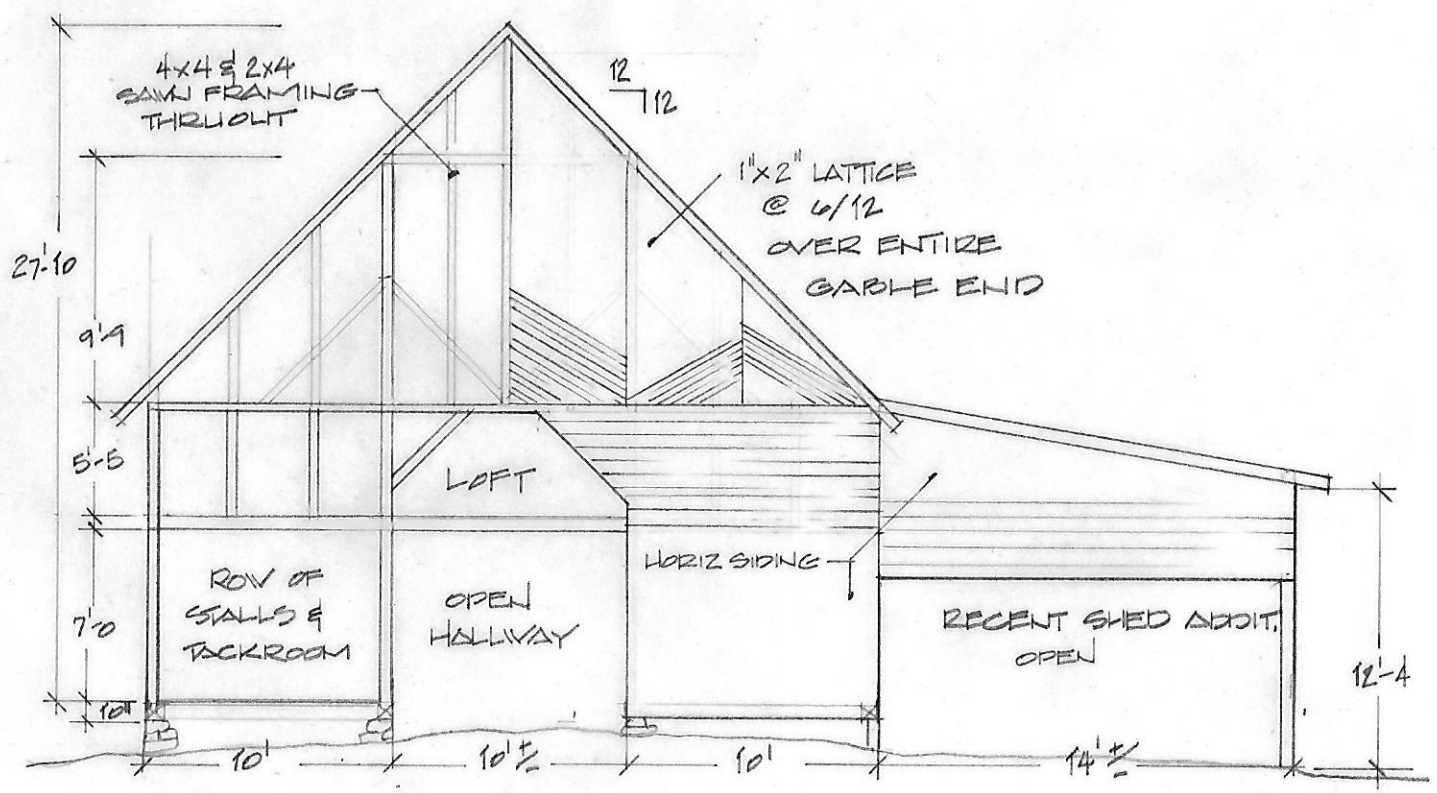

SECTION/ELEVATION  $\frac{1}{8}'' = 1'-0''$