


SECTION DETAIL
THRU HAY RACK & TROUGH
SCALE $\frac{1}{2}'' = 1'-0''$

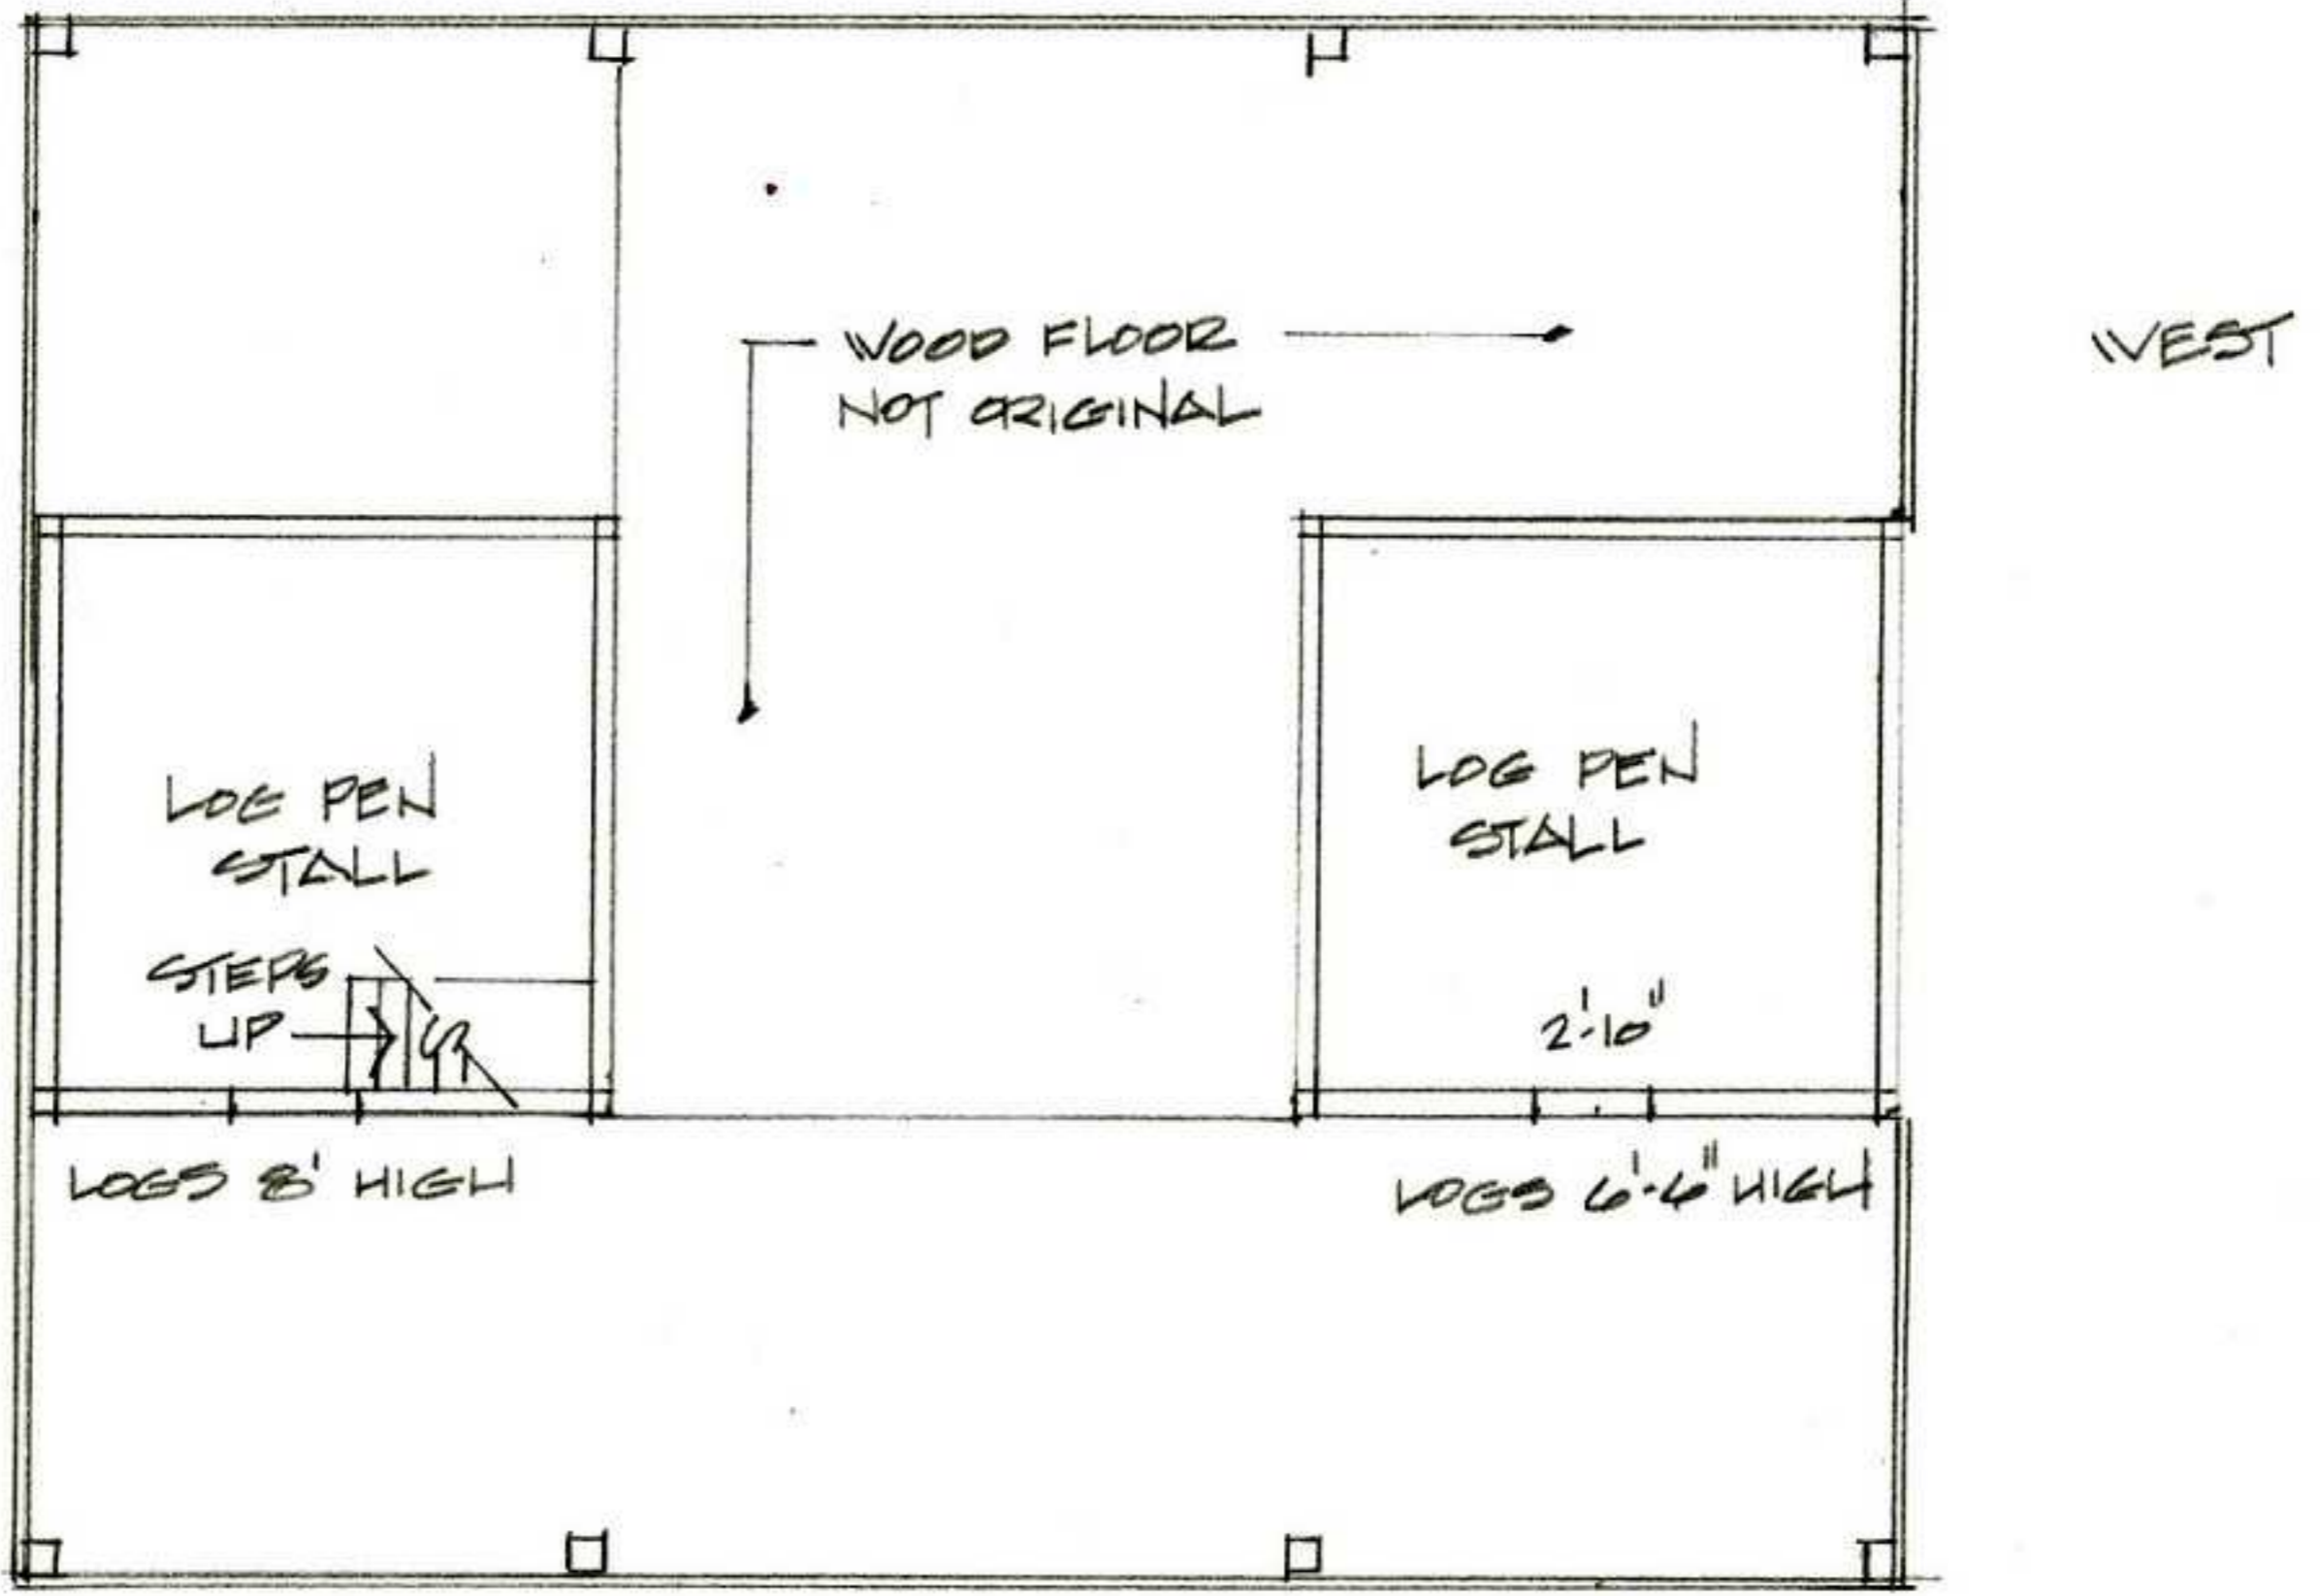

FLOOR PLAN - GRND LEVEL
SCALE $\frac{1}{8}'' = 1'-0''$