


SECTION - ELEVATION

LOOKING EAST

3/16" = 1'-0"
SCALE

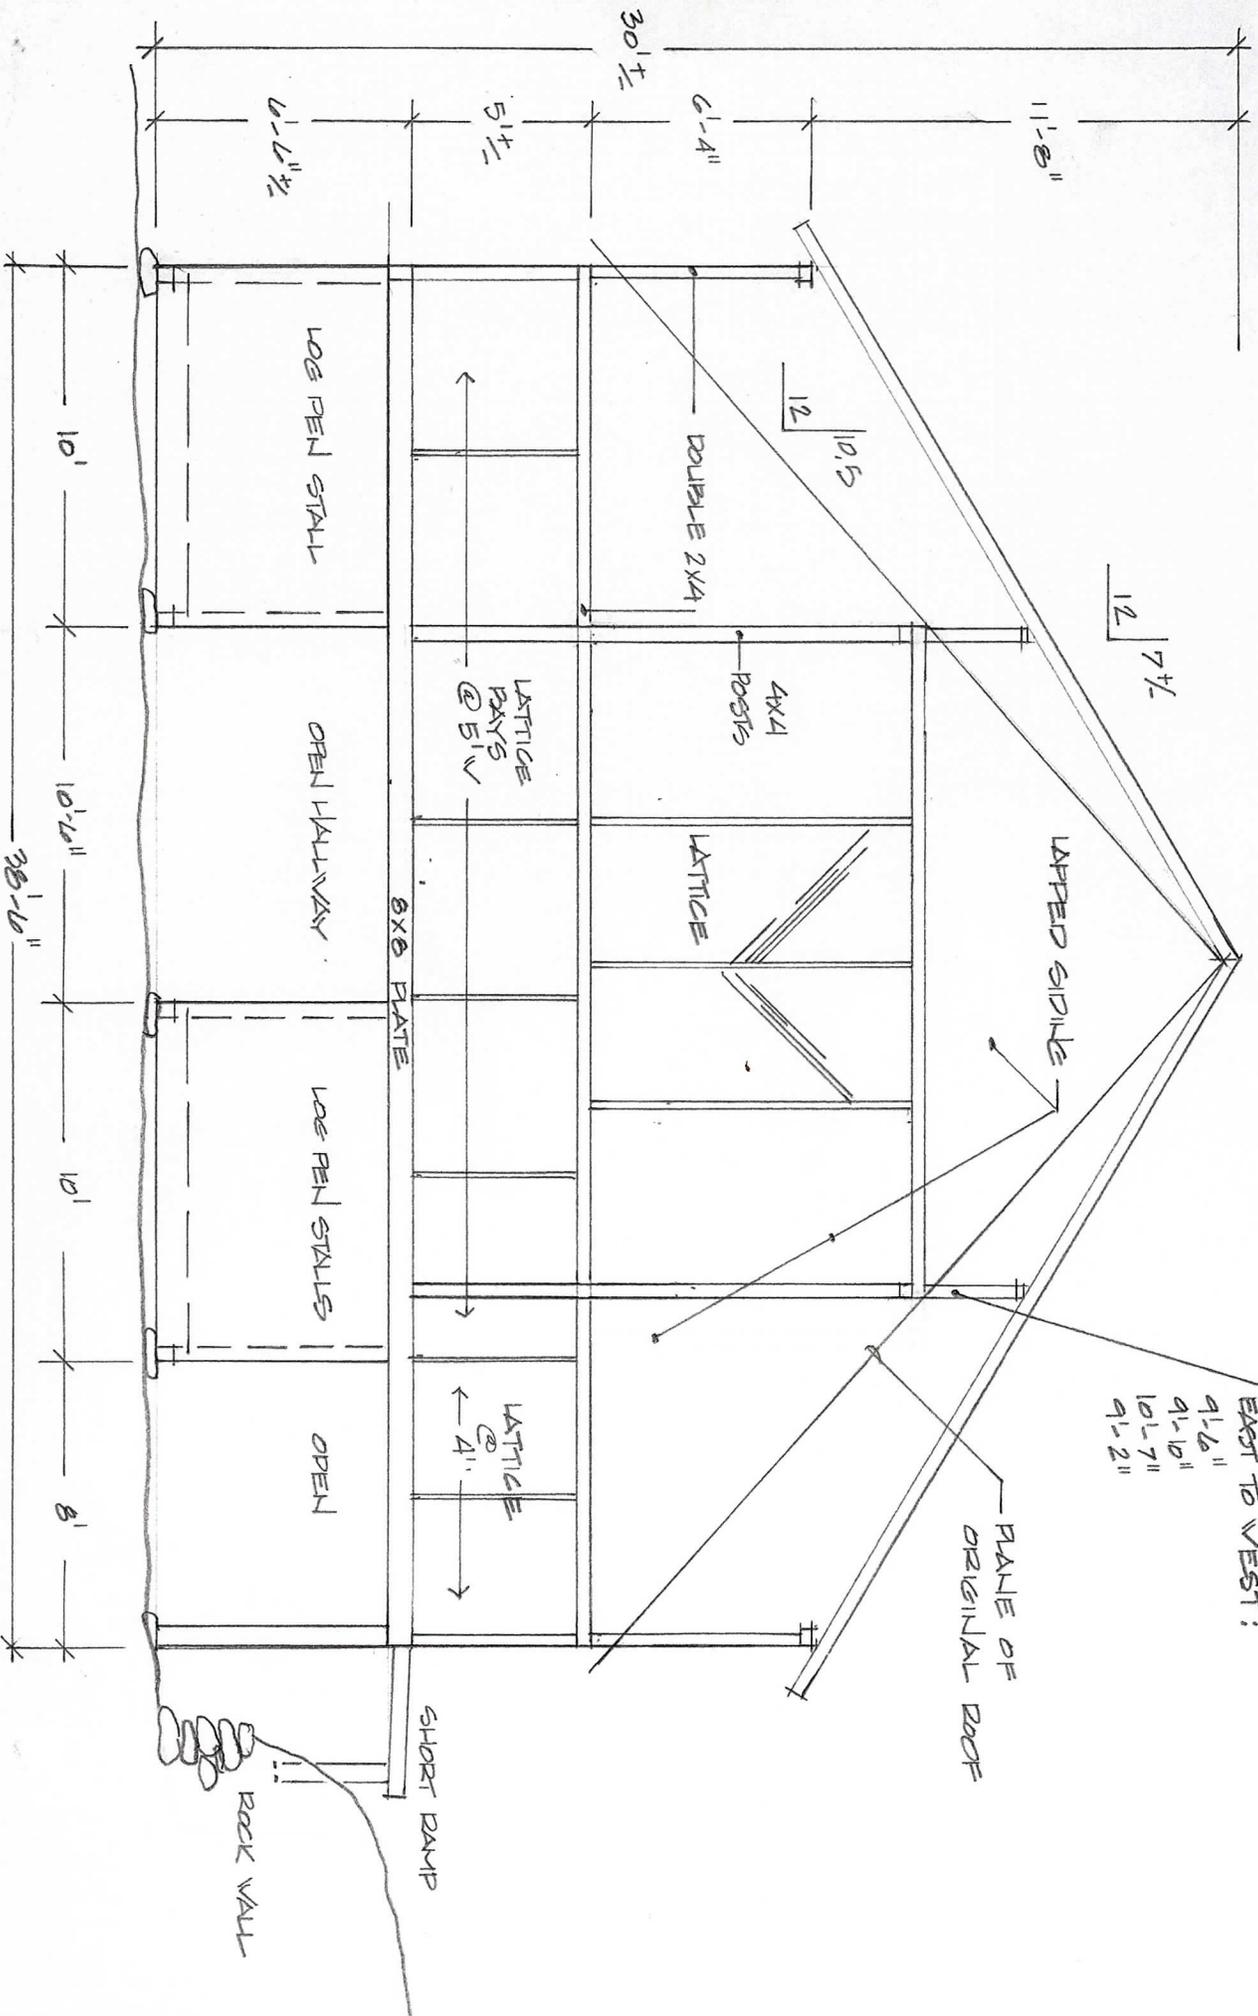

POST SPACINGS
EAST TO WEST:
9'-6"
9'-10"
10'-7"
9'-2"

ROCK WALL

SHORT RAMP

RAVE OF ORIGINAL ROOF

LAPPED SIDE

DOUBLE 2x4

4x4 POSTS

LATTICE

LATTICE BAYS @ 5' 1/2"

6x6 PLATE

OPEN HALLWAY

LOG PEN STALLS

OPEN

LOG PEN STALL

6'-6 1/2"

5'-1 1/2"

30' 1/2"

6'-4"

11'-8"

12 | 7 1/2

12 | 10,5

10'

10'-10"

38'-6"

10'

8'