



NORTH

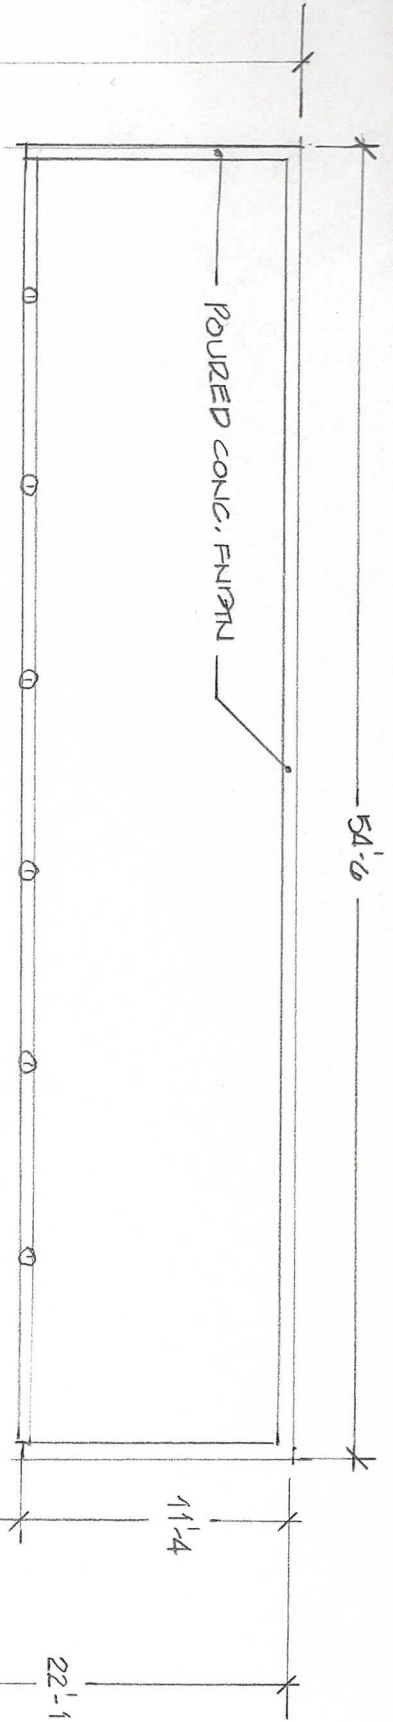

← SHED ADDITION HALLWAY →

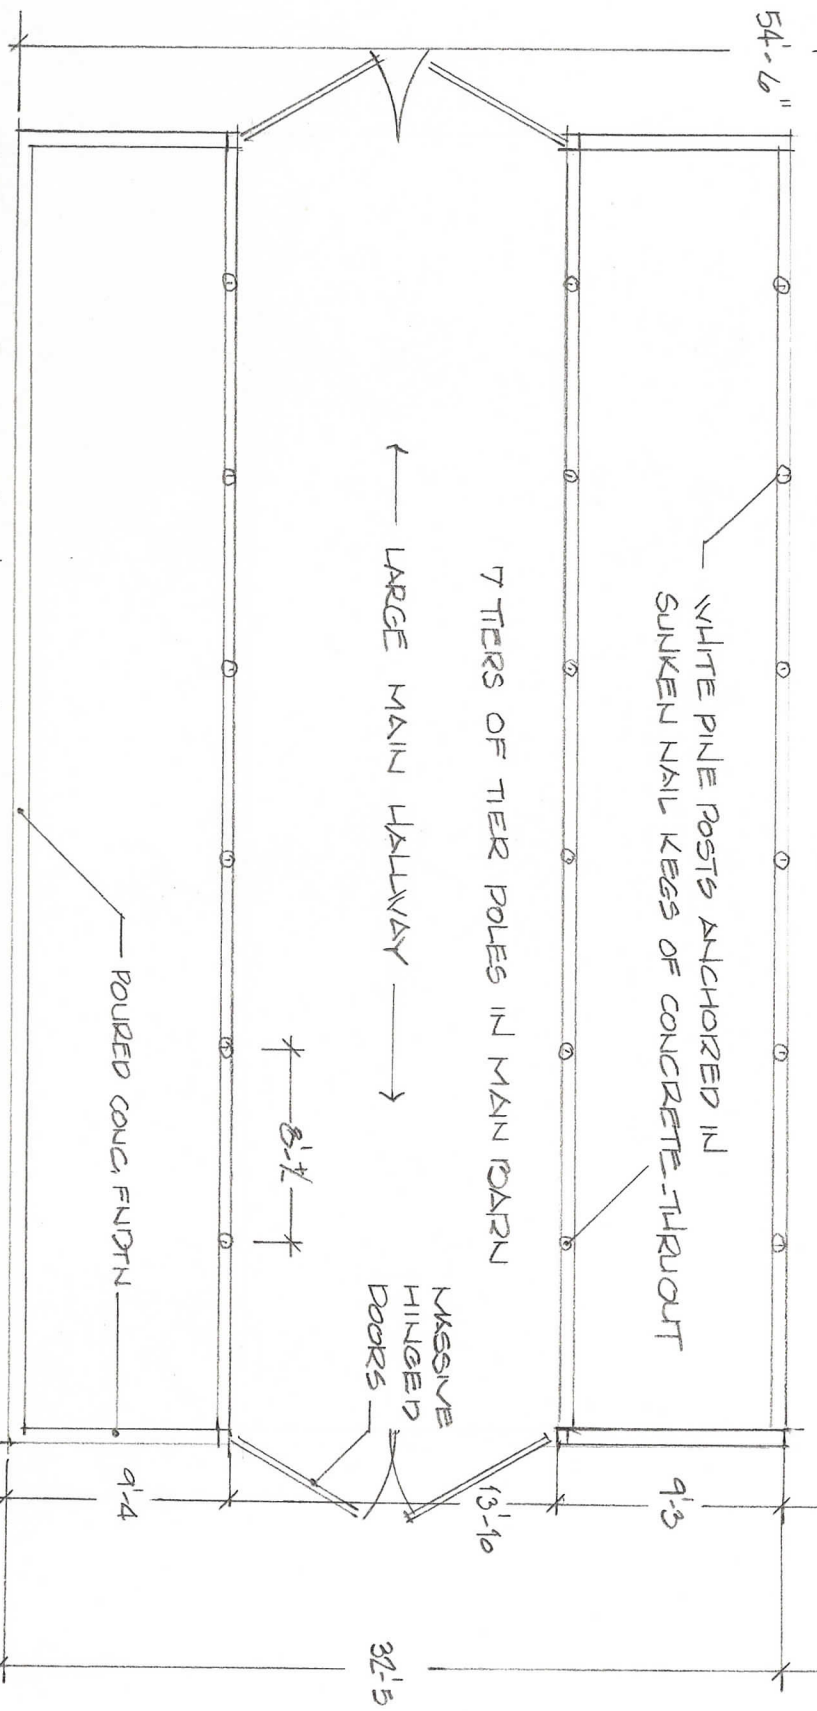

WHITE PINE POSTS ANCHORED IN
SUNKEN NAIL KEGS OF CONCRETE THRUOUT

7 TIERS OF TIER POLES IN MAIN BARN

← LARGE MAIN HALLWAY →

8'-7"

MASSIVE
HINGED
DOORS

ERNEST SNELSON BURLEY TOBACCO BARN
SCALE: 1/8" = 1'-0"

54'-6"

54'-6"

11'-4"

22'-1"

10'-9"

9'-3"

13'-10"

32'-5"

9'-4"

POURED CONC. FINISH