



TUDMAN BRIGGS BARN

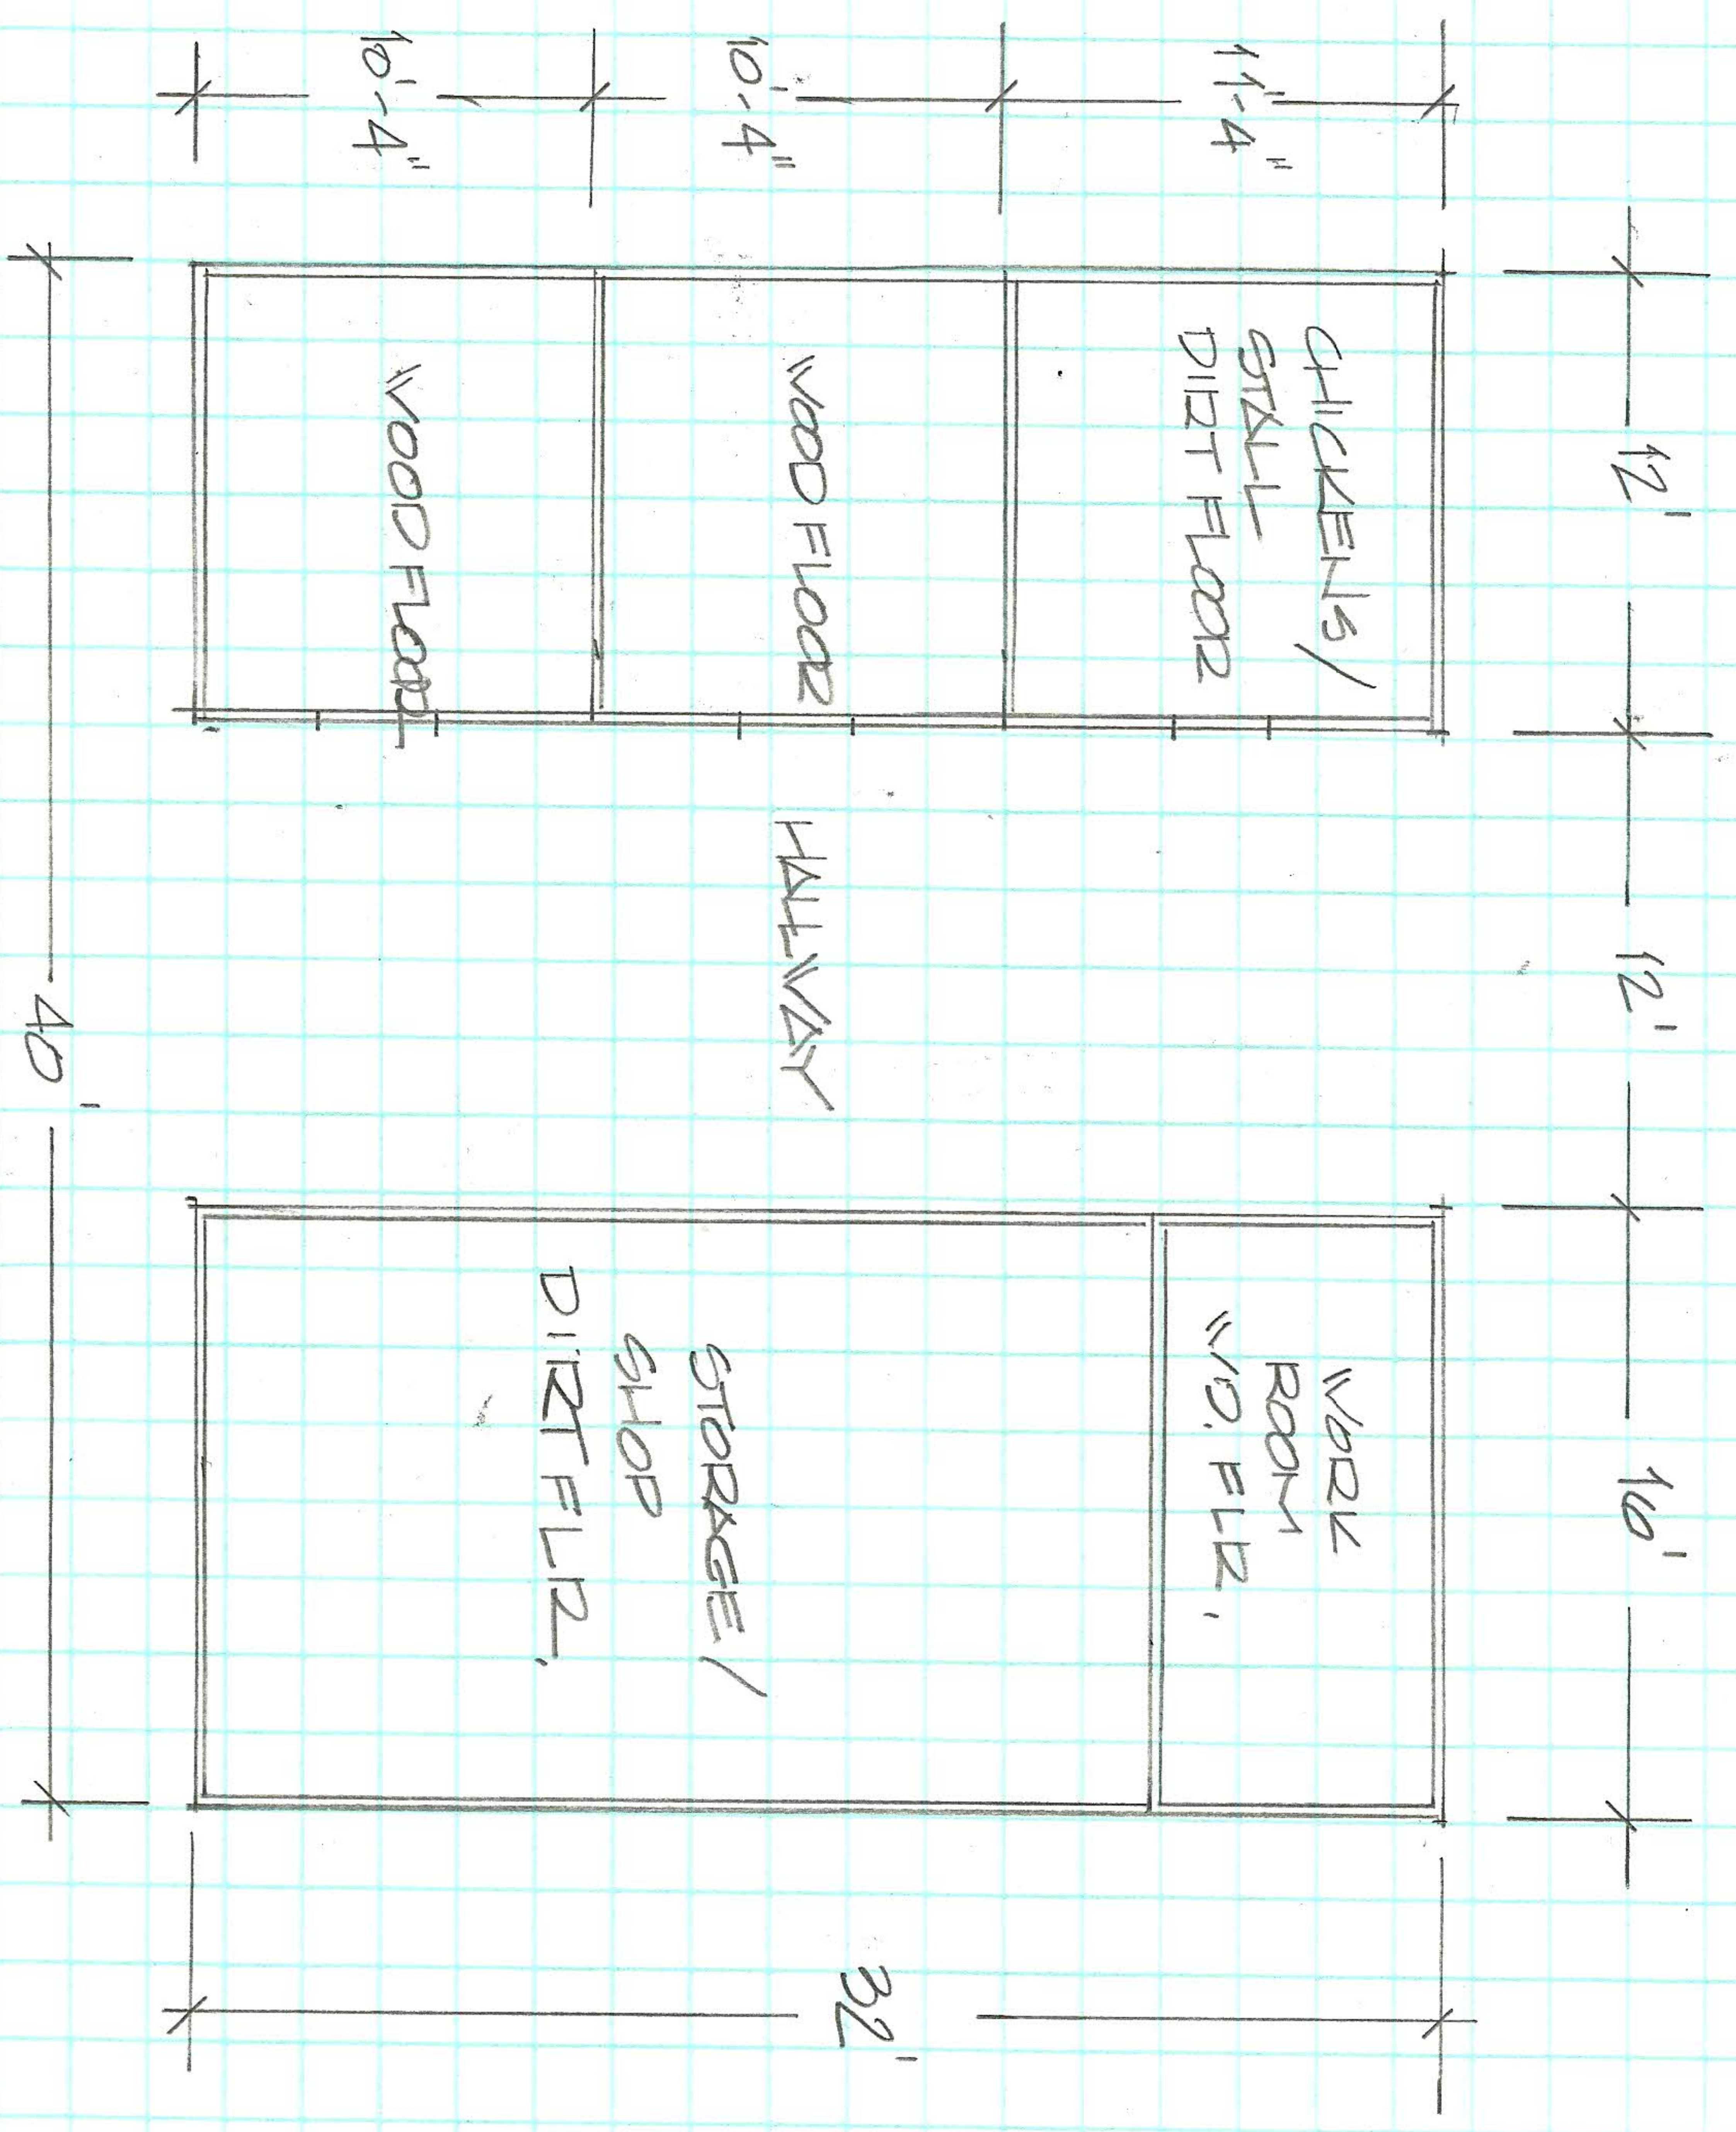


NORTH

GROUND FLOOR-PLAN

SCALE 1/8" = 1'-0"

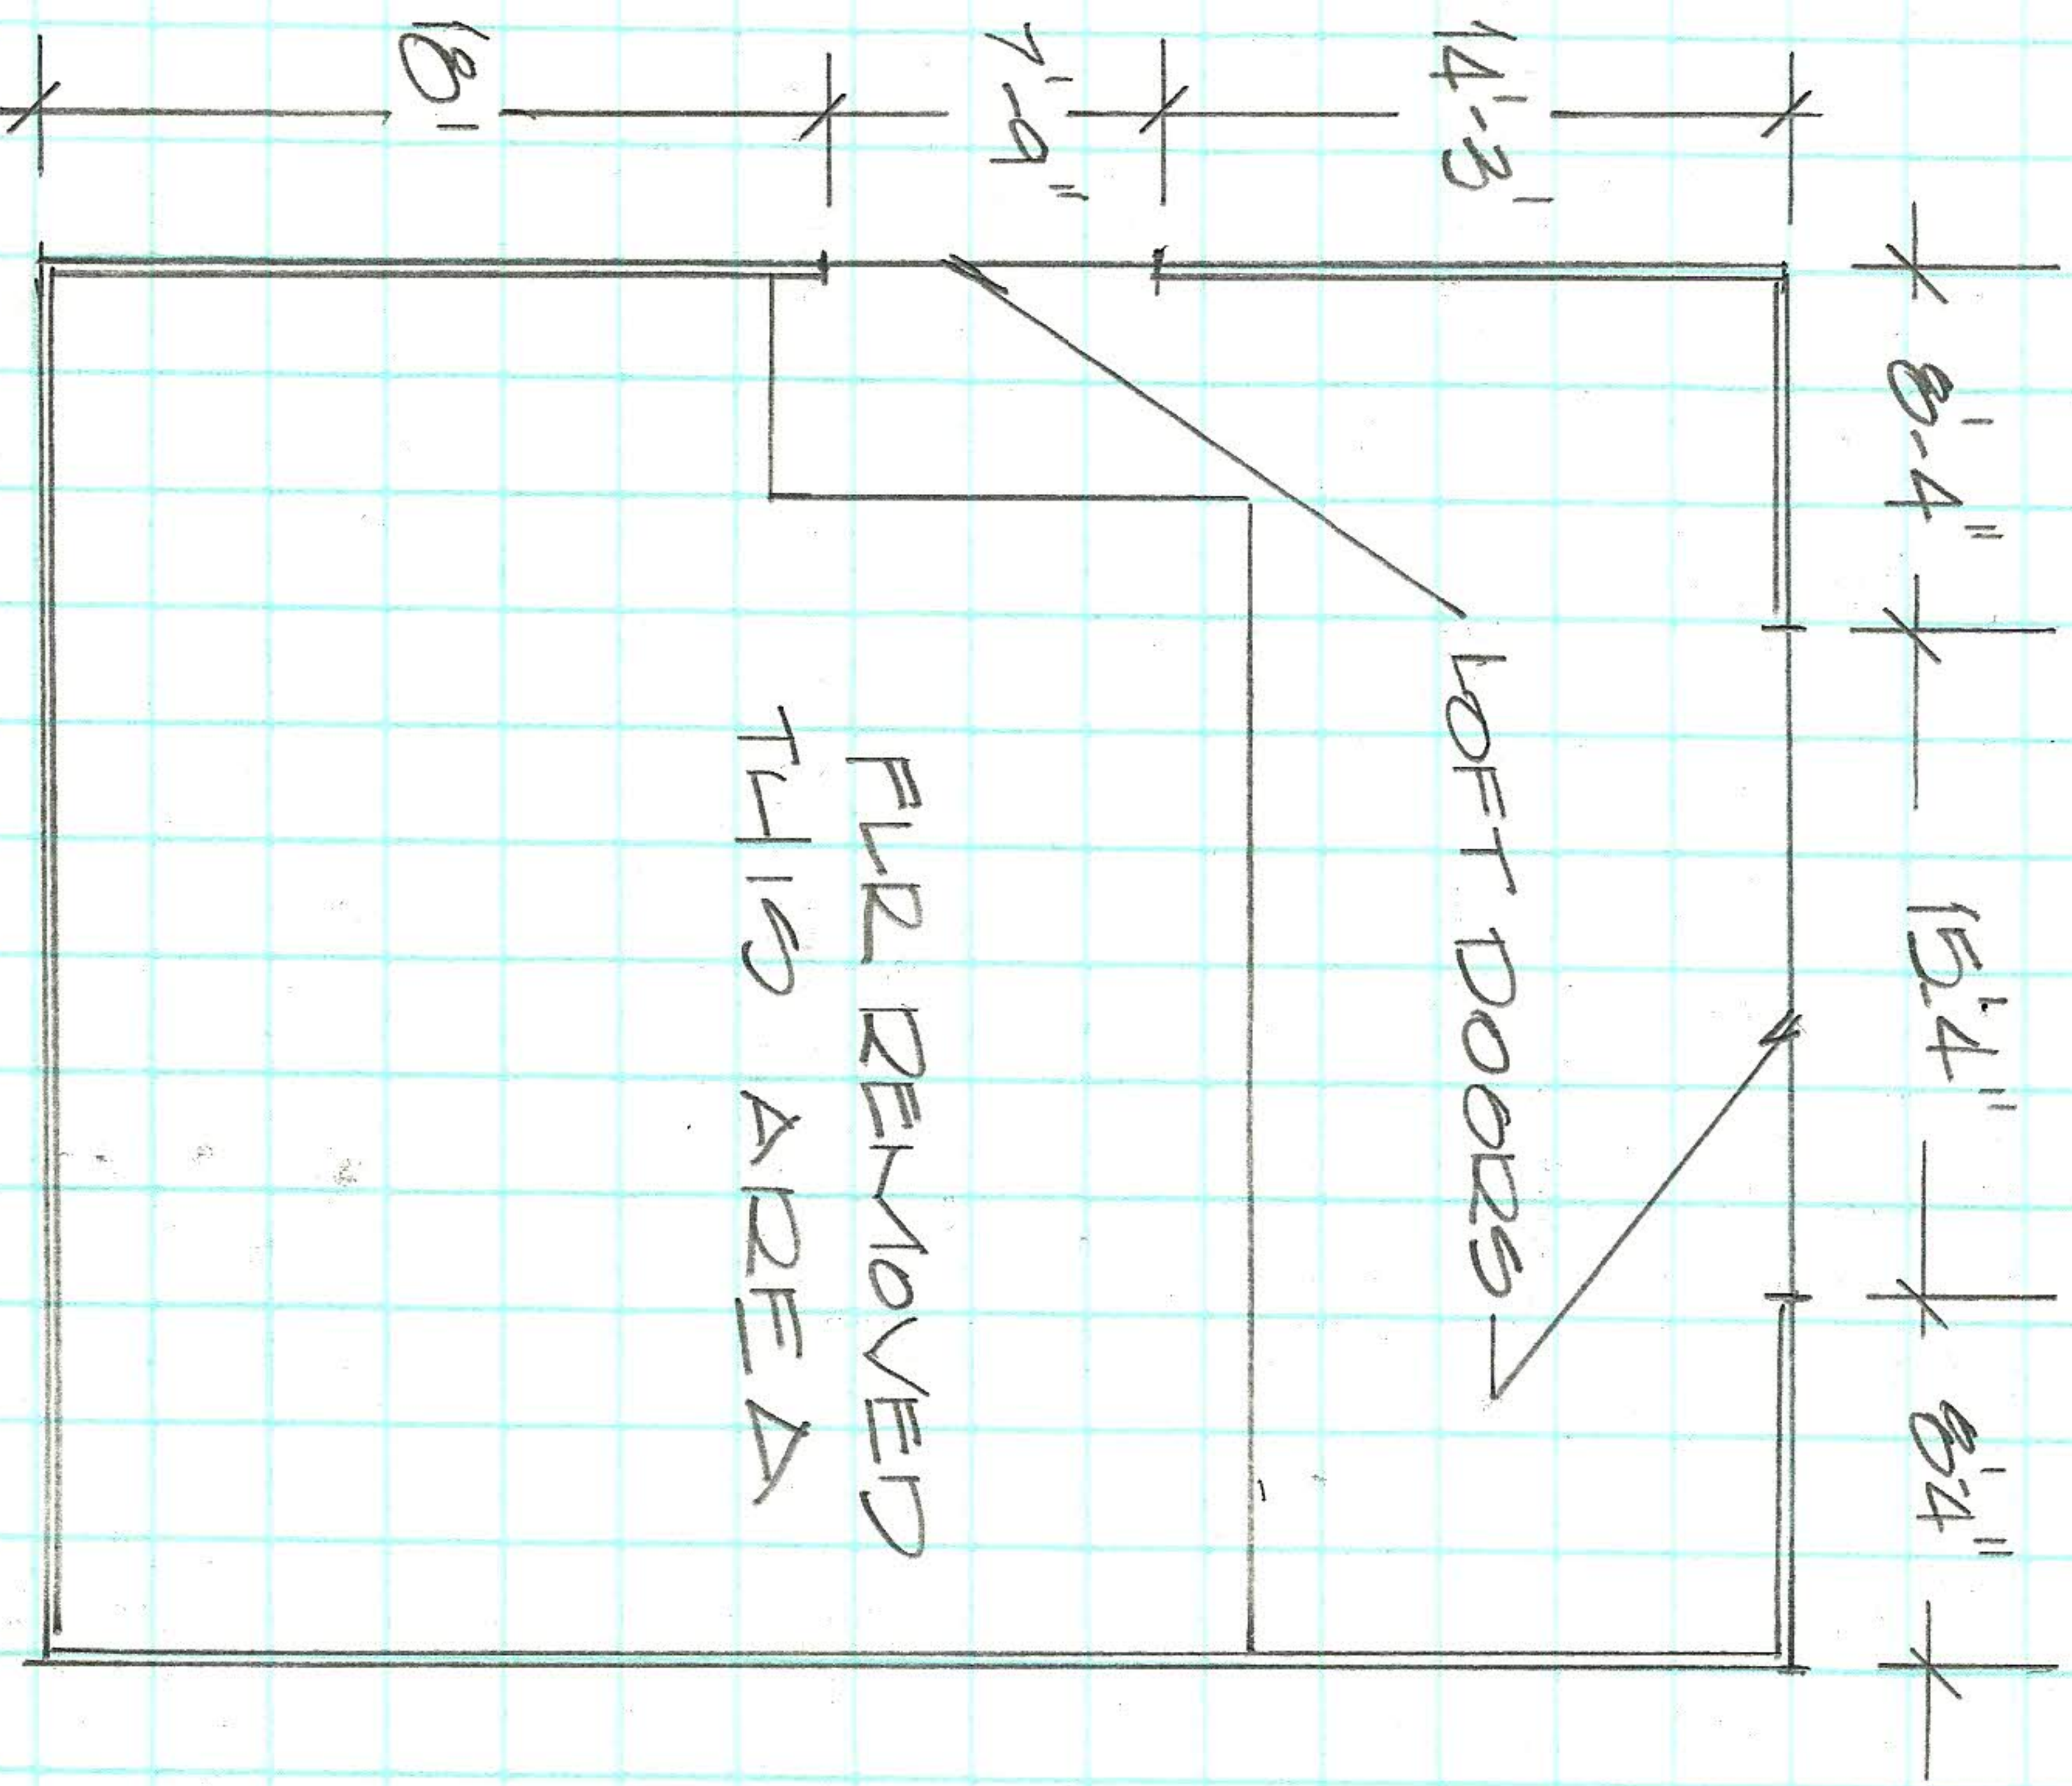

FLOOD PLAN - LOFT
SCALE $\frac{3}{32}'' = 1'-0''$

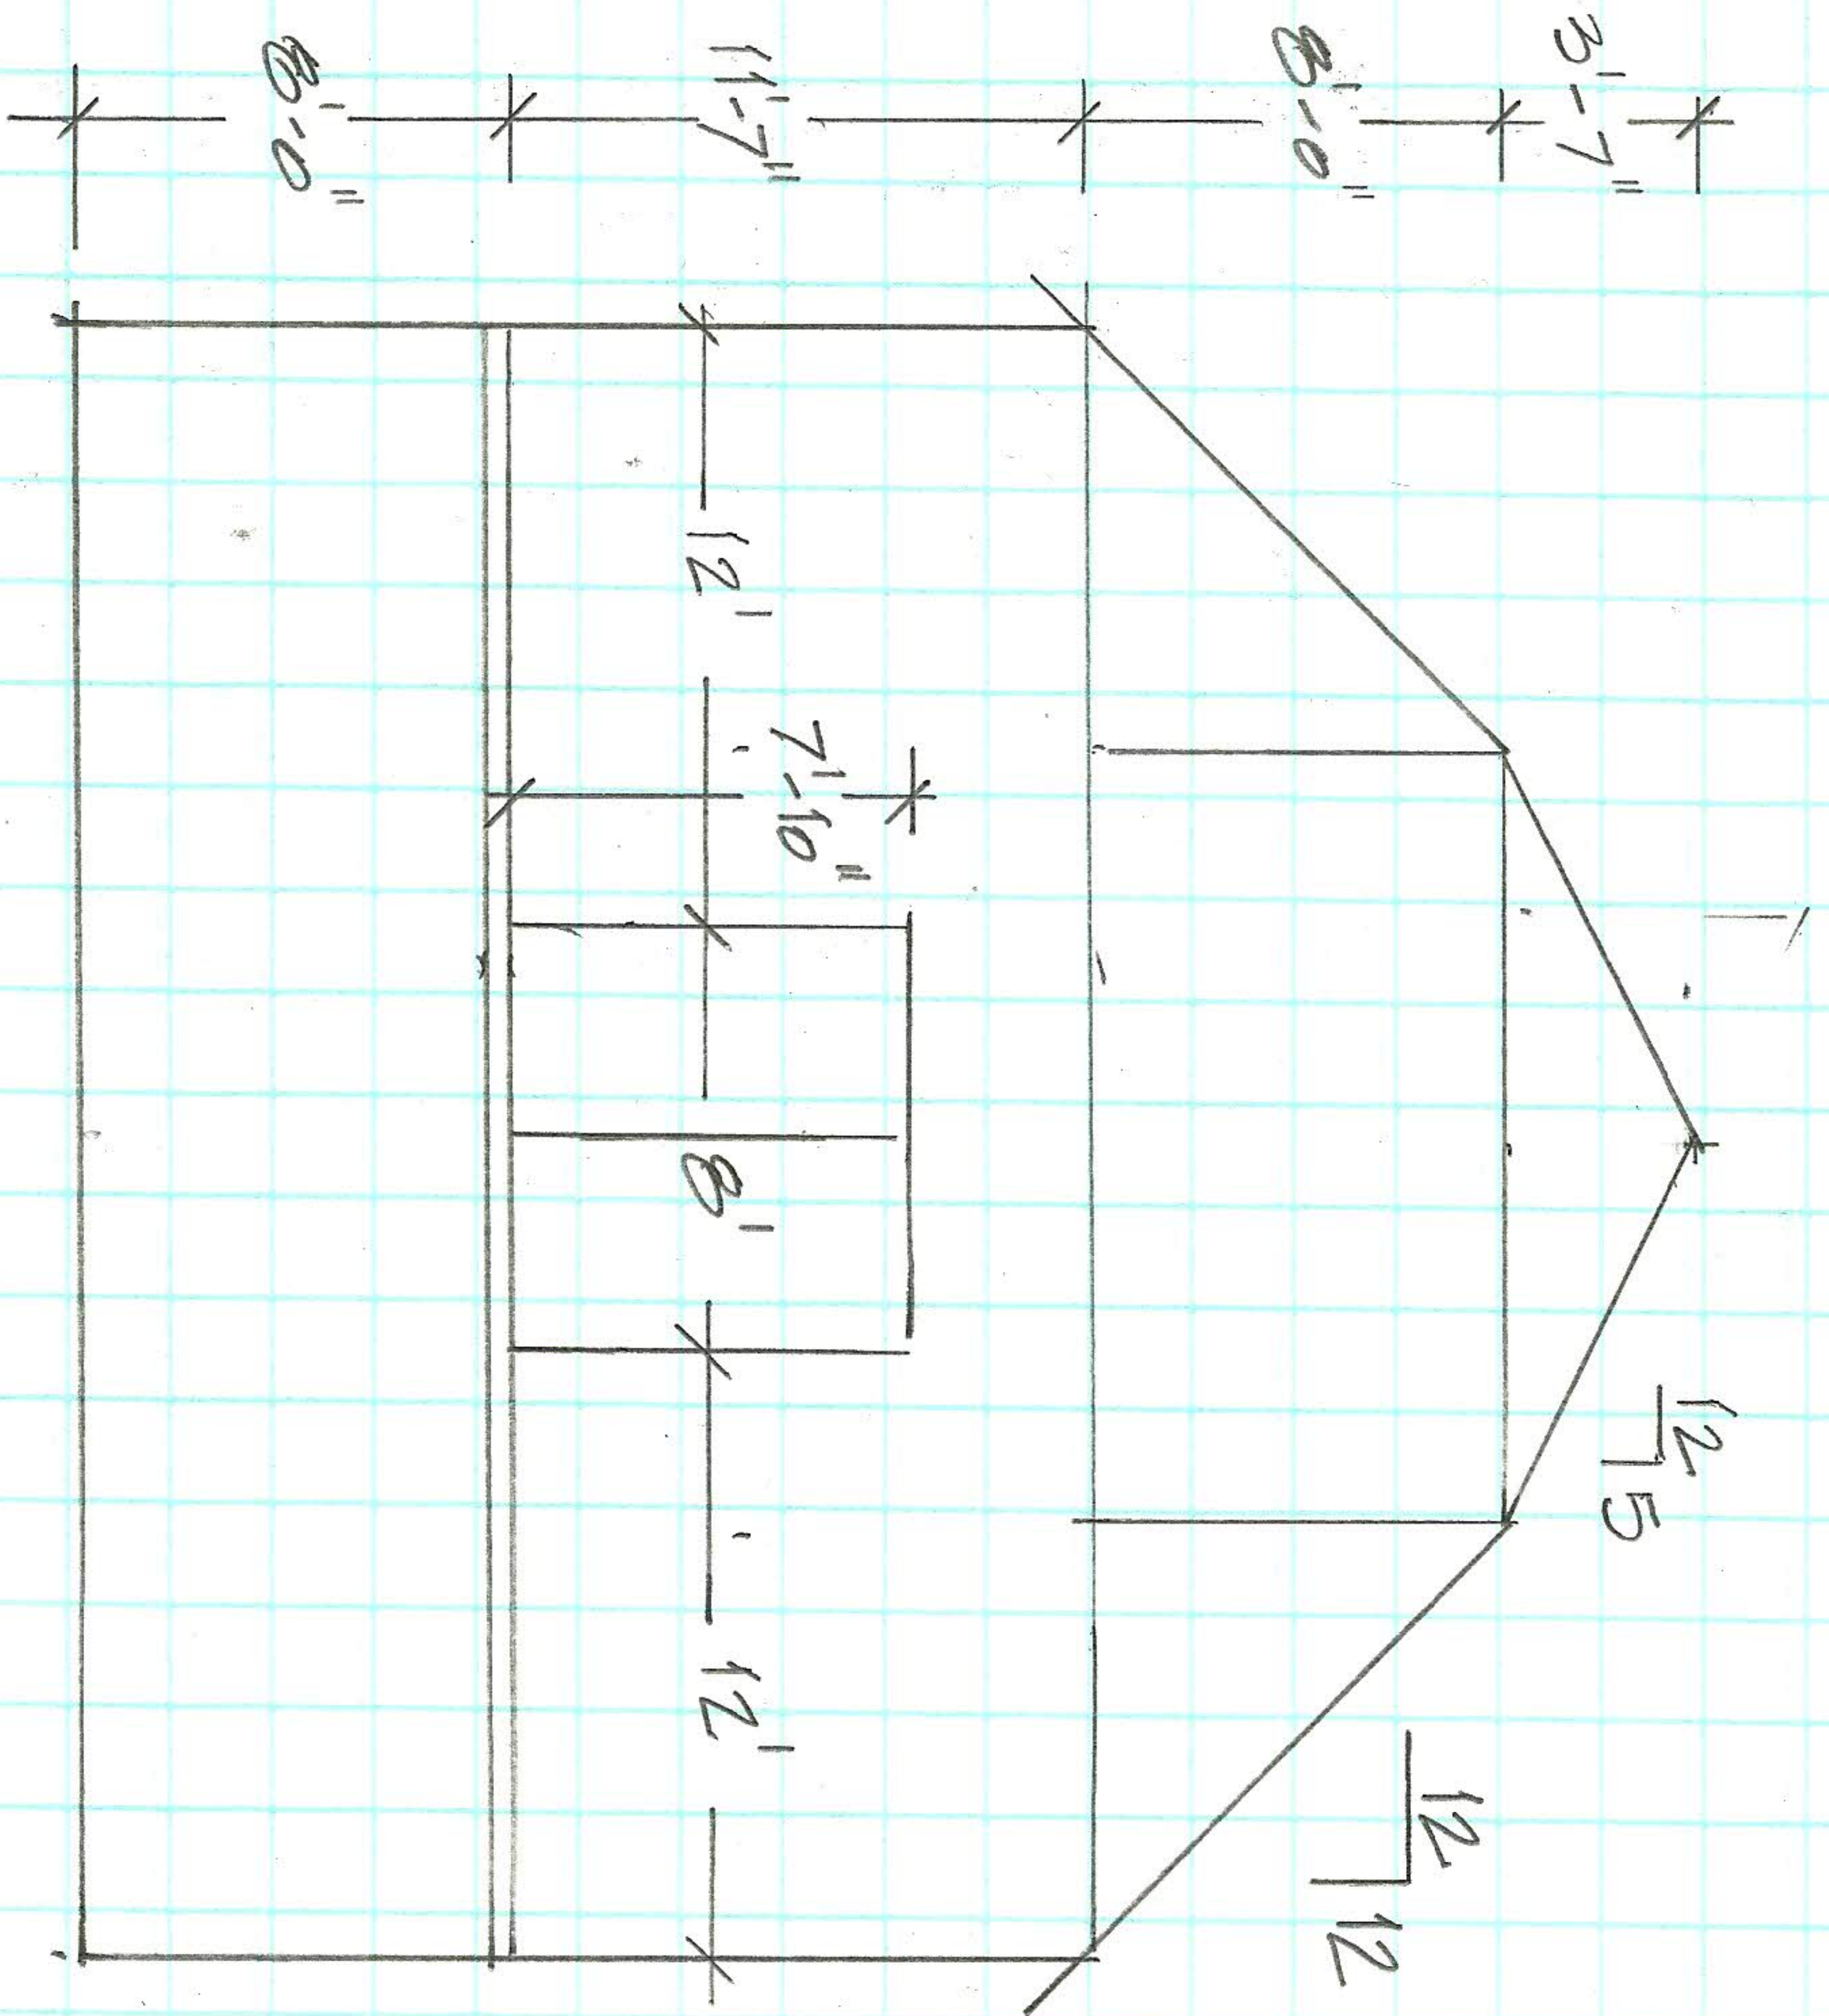

SECTION (LOOKING NORTH)
SCALE $\frac{1}{8}'' = 1'-0''$