


REAGAN and POLLY WILSON BARN
SCALE $\frac{1}{4}" = 1'-0"$ SECTION ELEVATION



HORTEL ELEVATION

SCALE $\frac{1}{4}'' = 1'-0''$

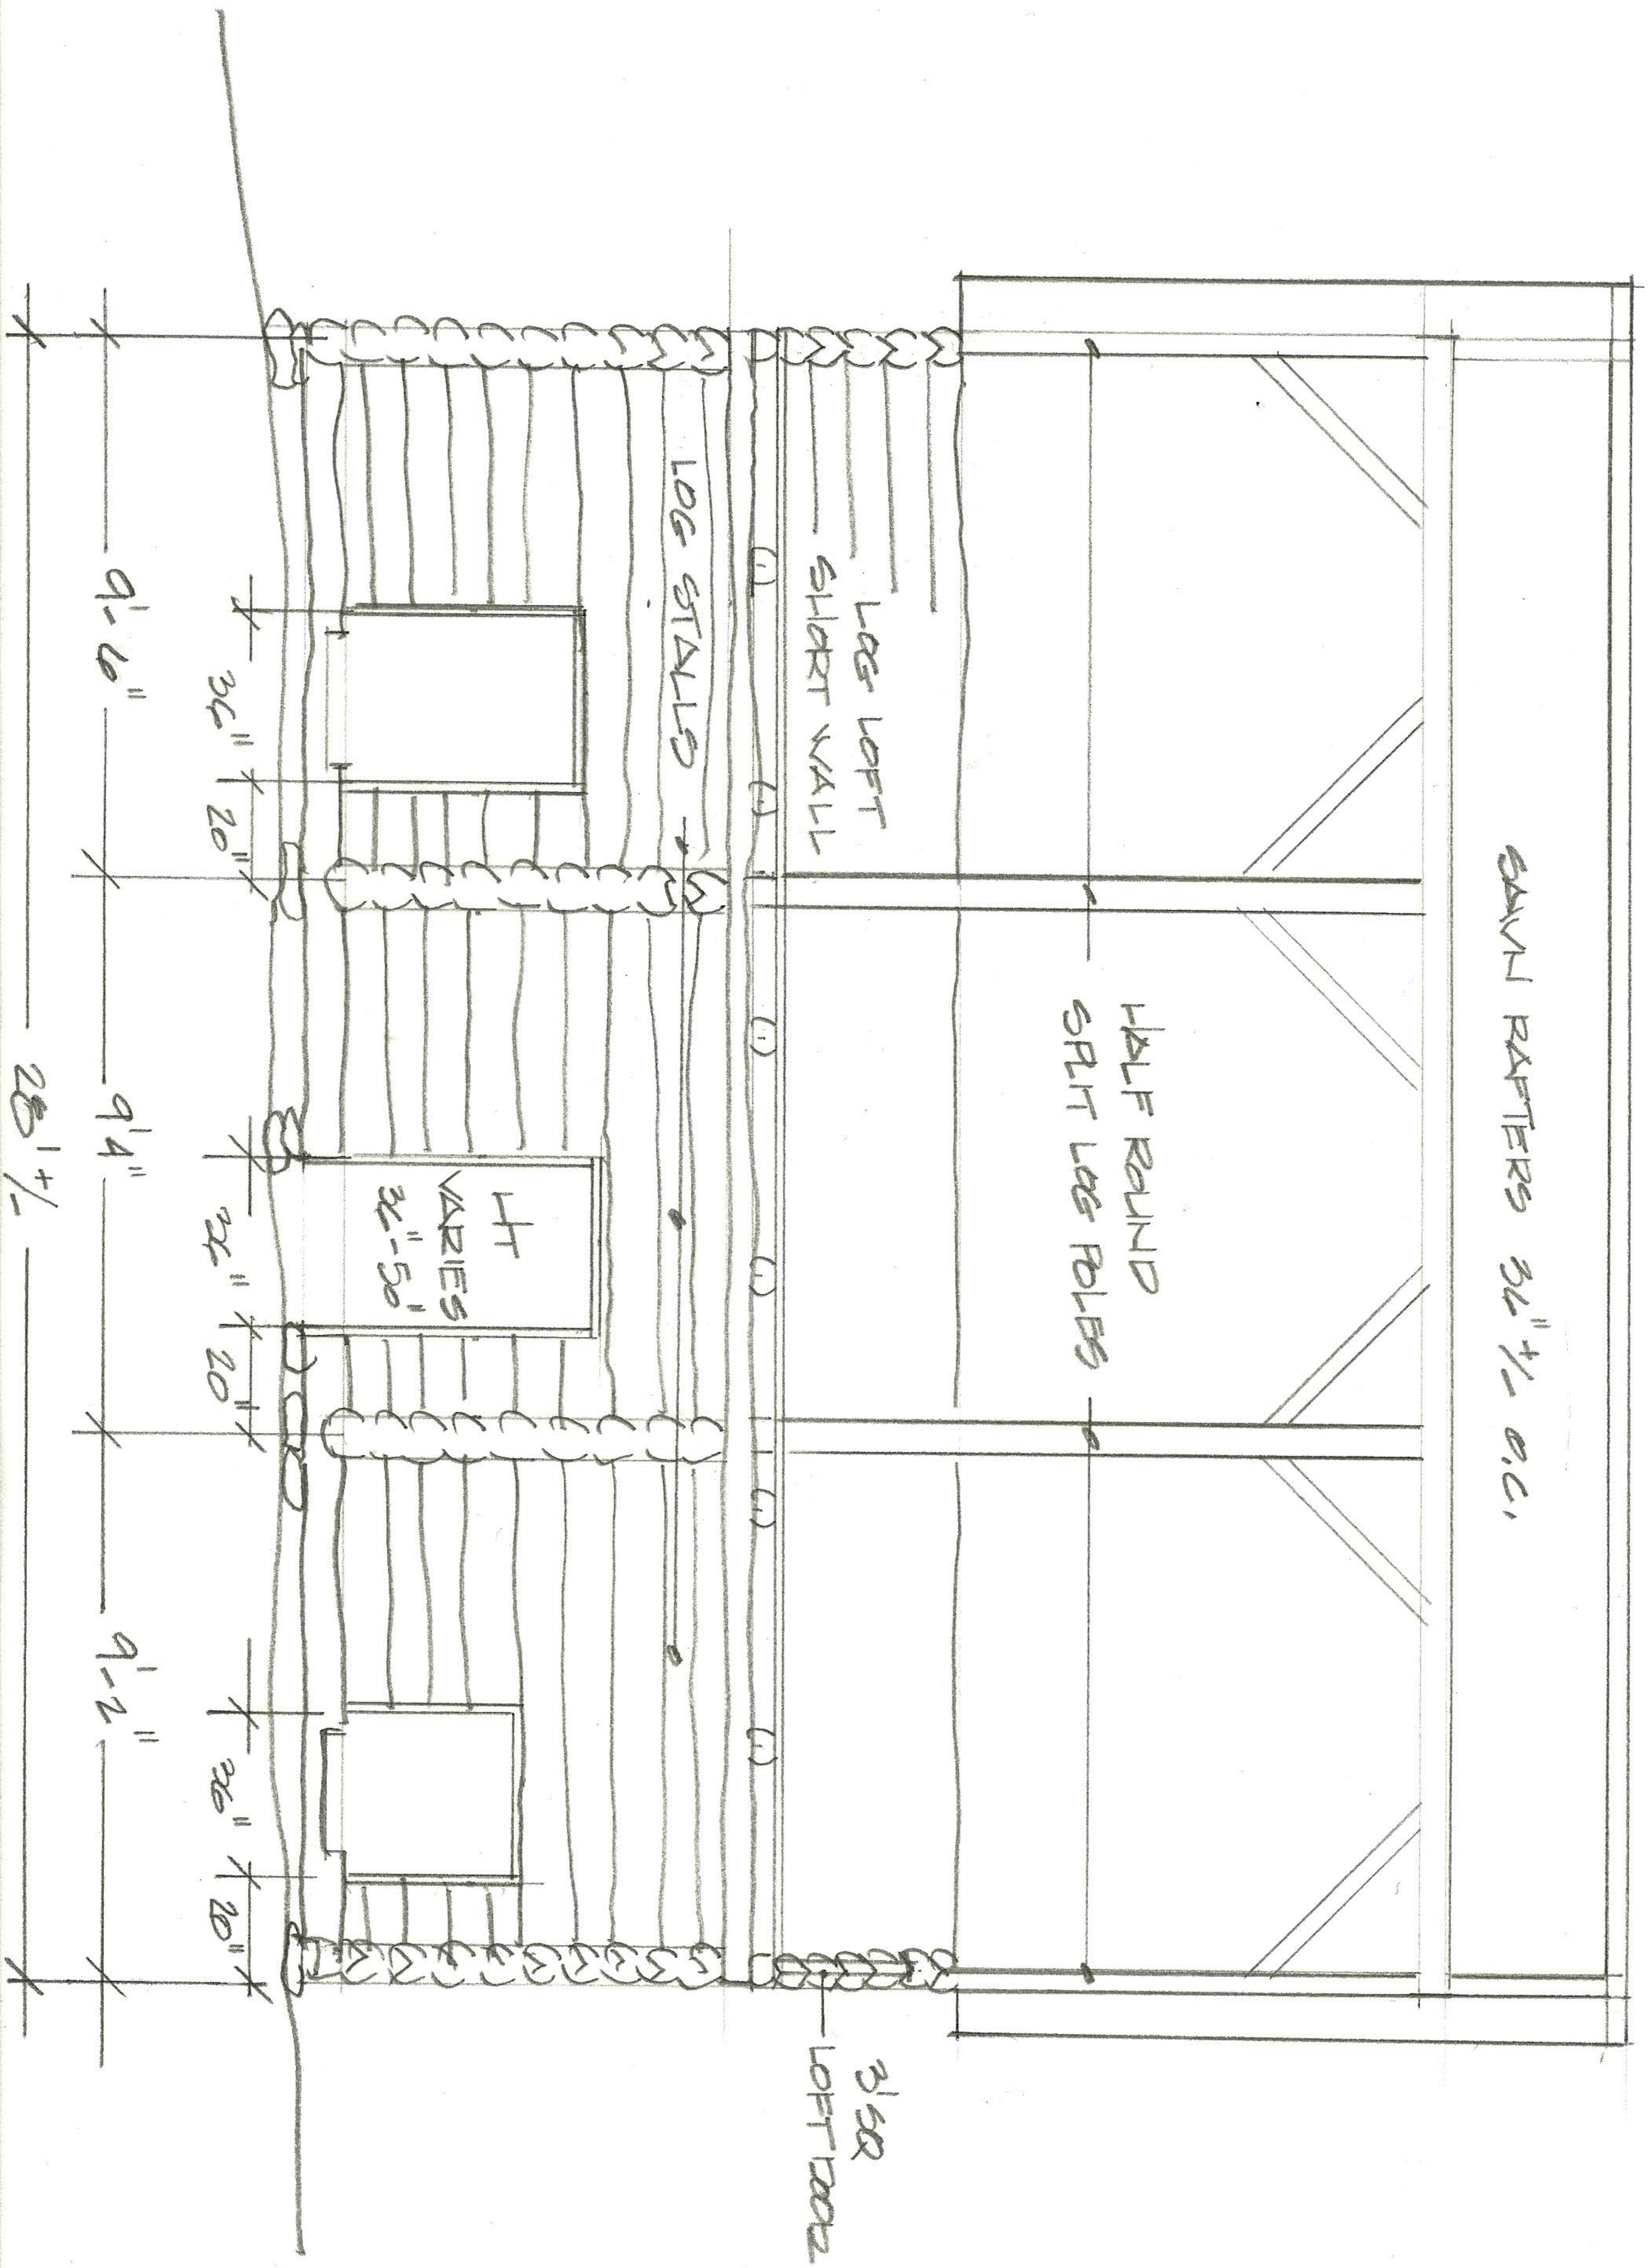