


CLAUDE WILD LIVESTOCK / BURLEY BARN

SCALE $\frac{1}{8}'' = 1'-0''$

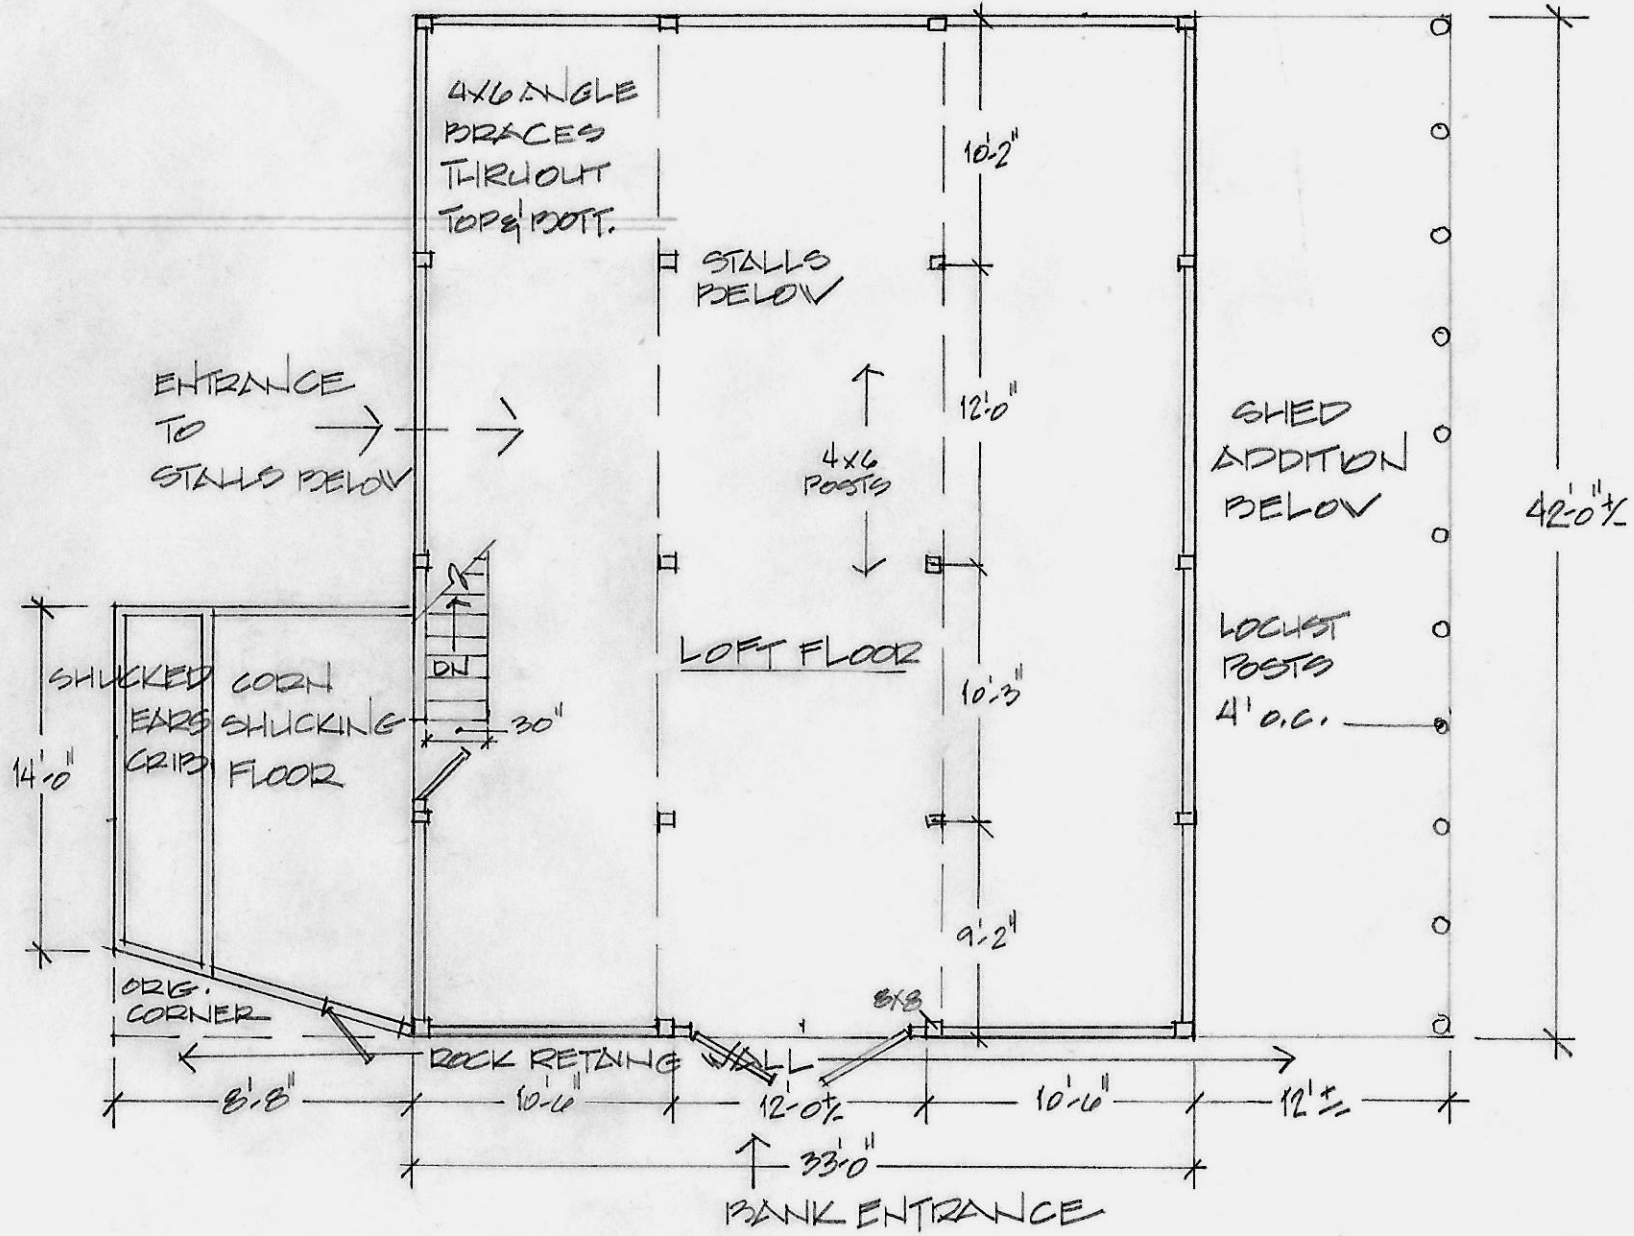

LOFT FLOOR PLAN