


FIDEL PARKER LIVESTOCK BARN

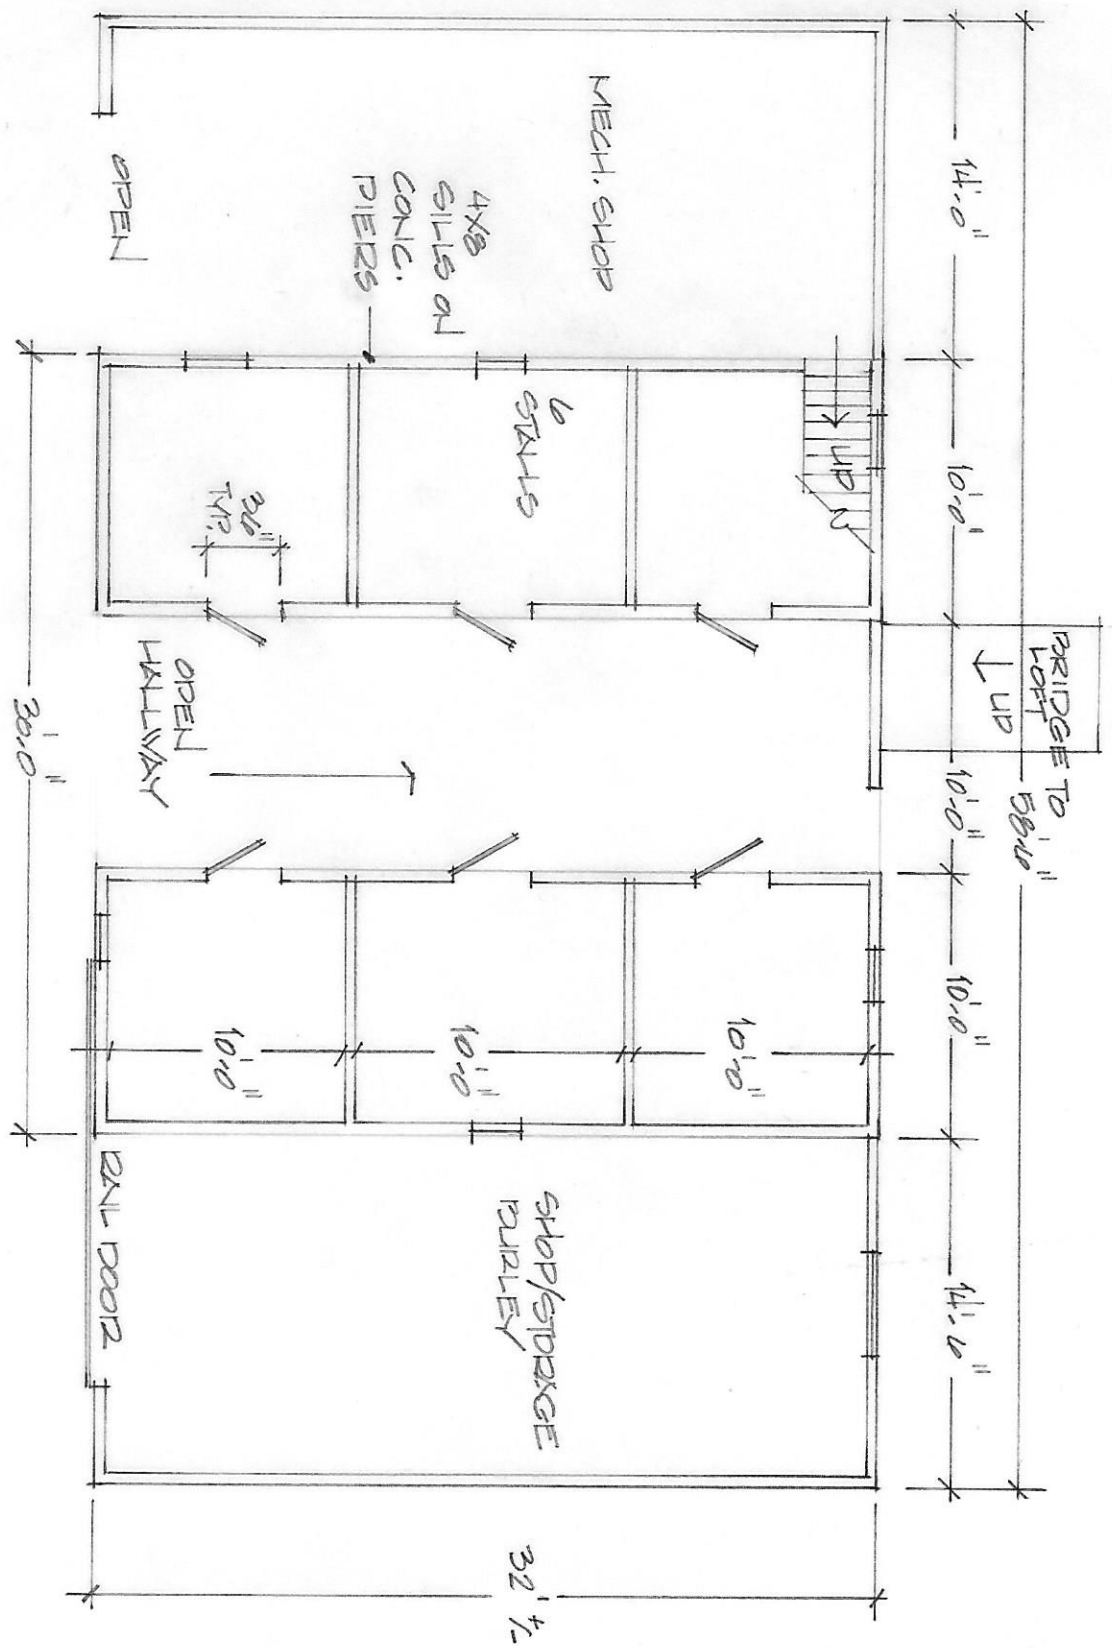

FIRST FLOOR PLAN
NO SCALE