


# JESSE WALLIN LIVESTOCK BARN

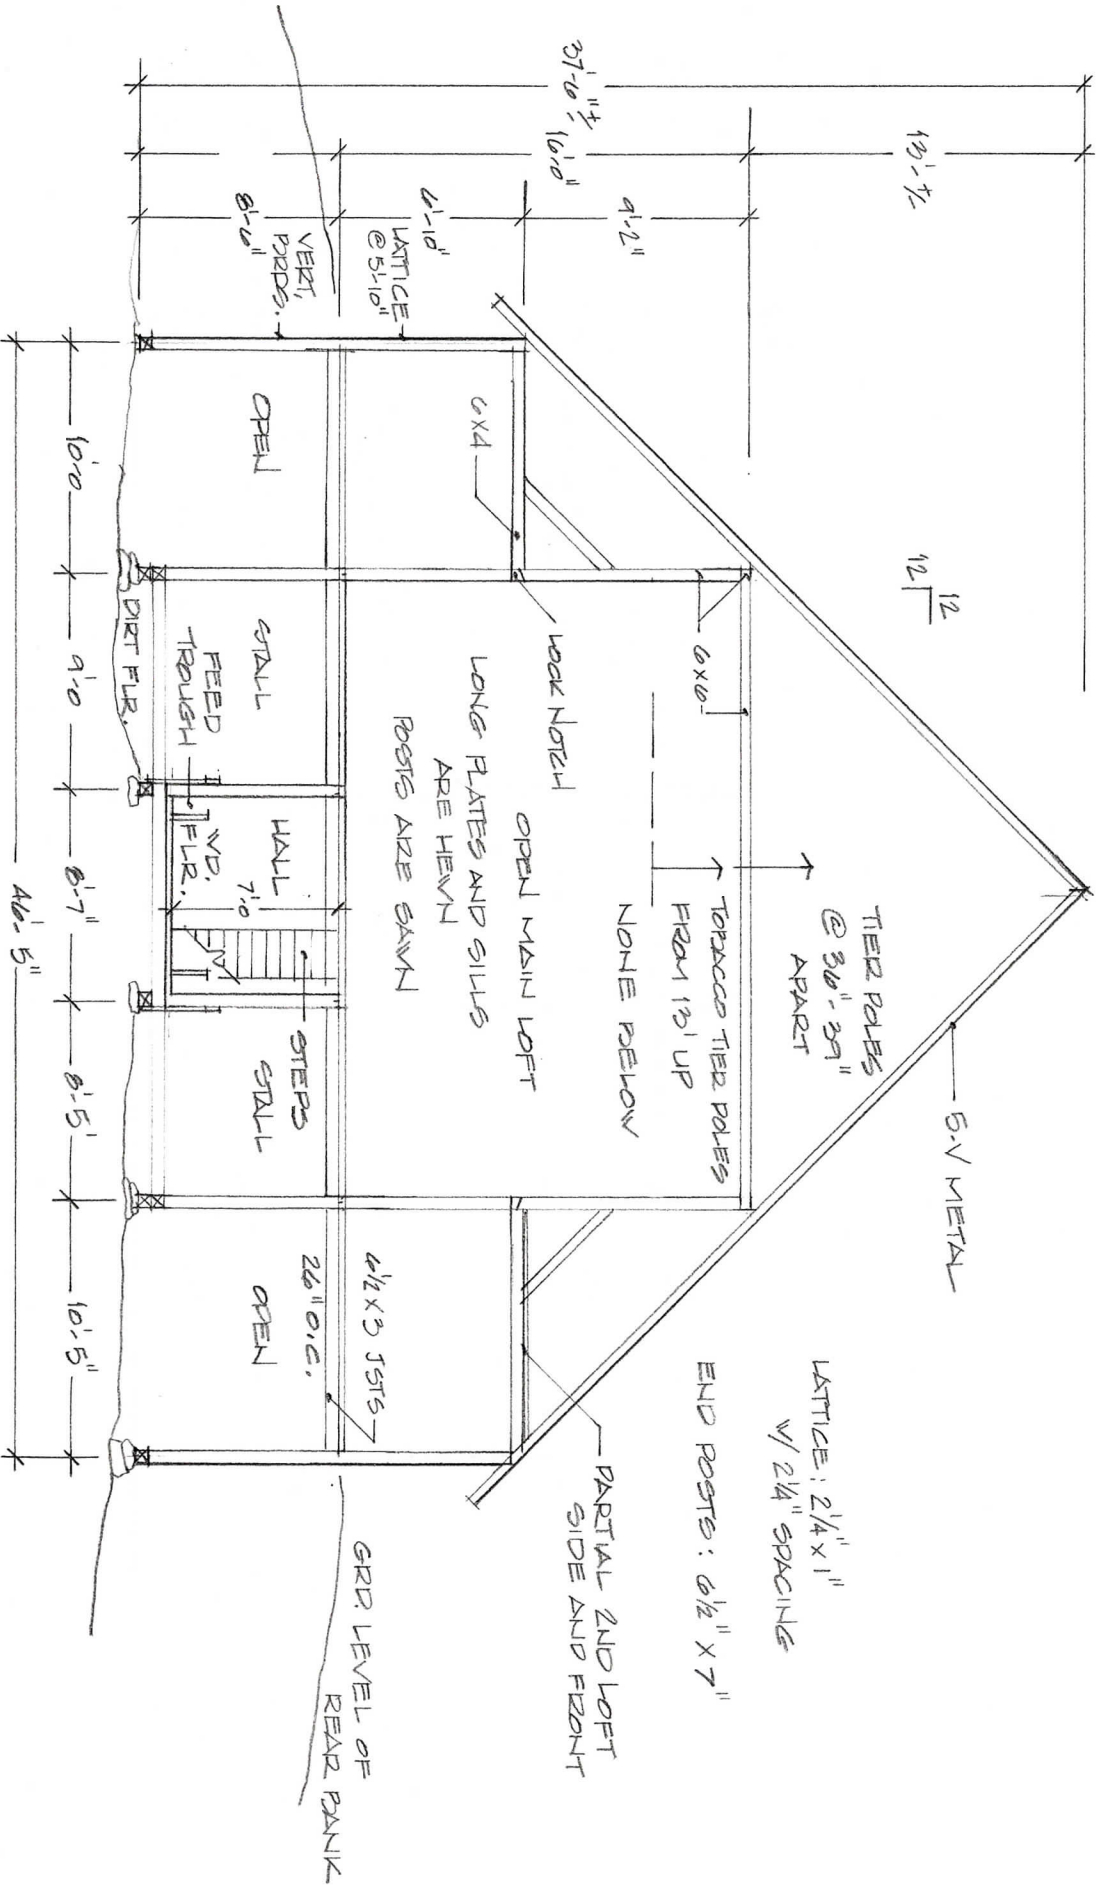

SECTION-ELEVATION LOOKING EAST  
 SCALE 1/8" = 1'-0"