


NOT TO SCALE

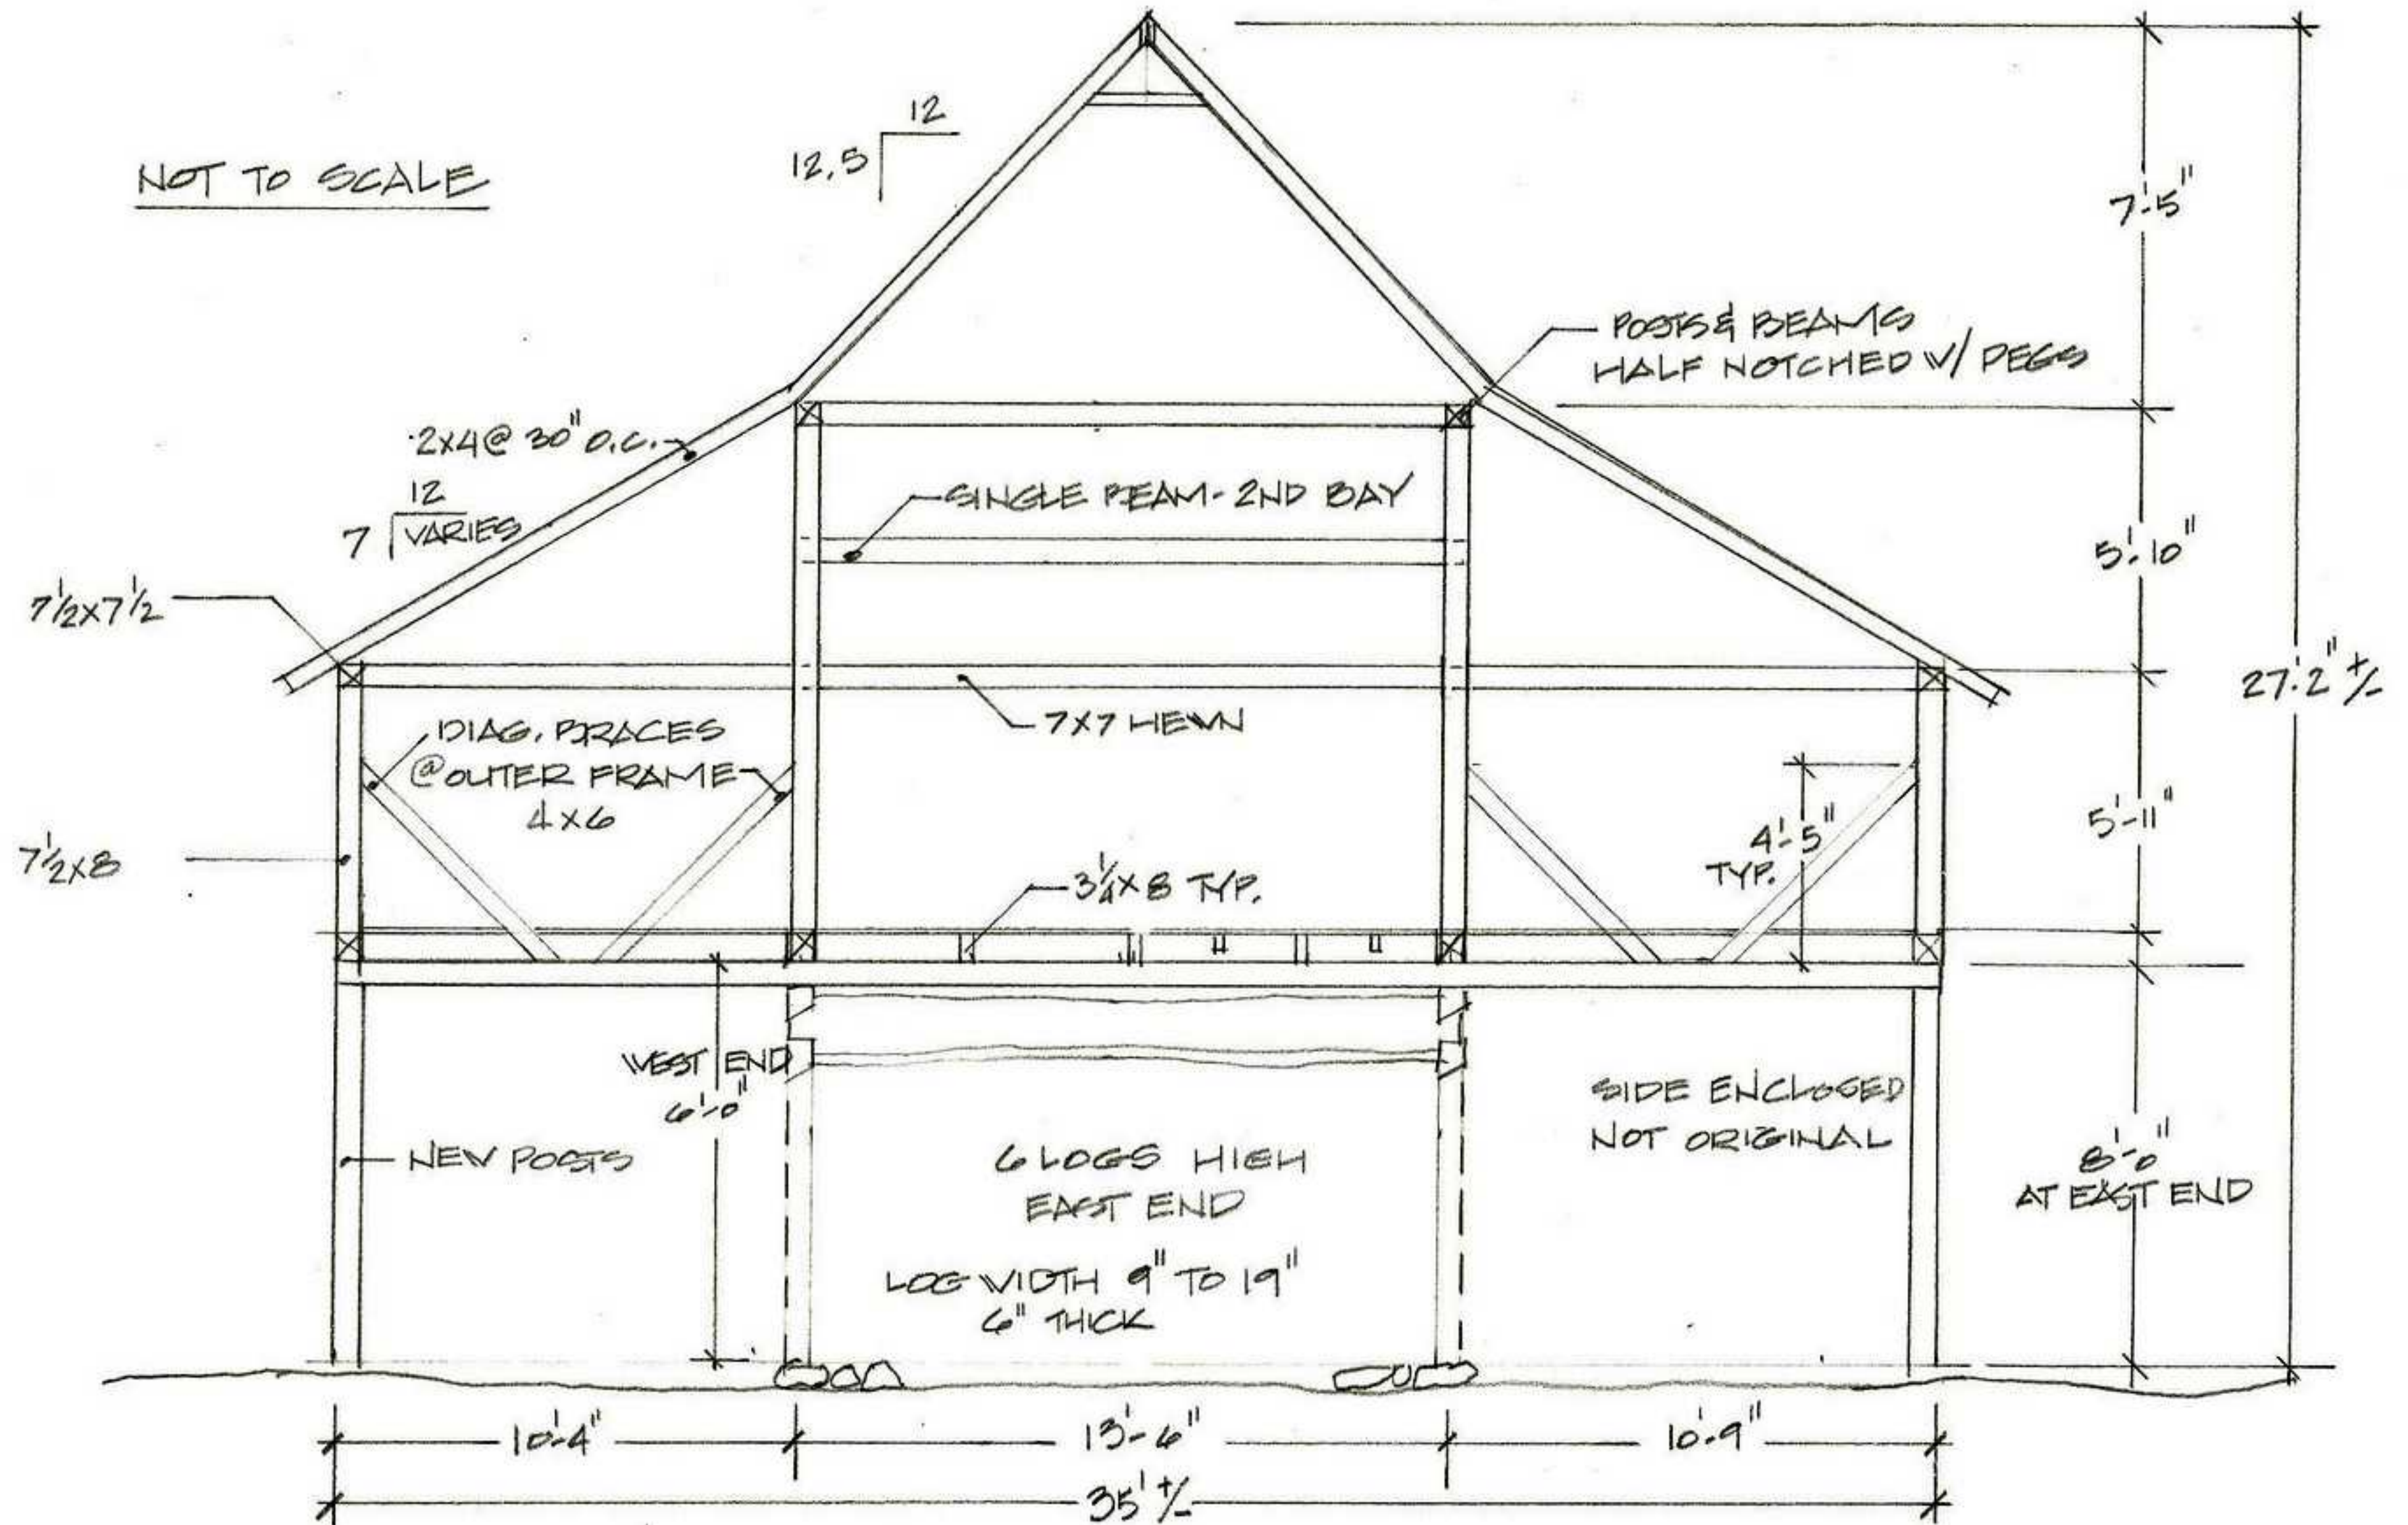

SECTION NOT TO SCALE