


REMSI 5002 1000
CHANDLER - PRISON BARR

CHANDLER BARN - REVERSE

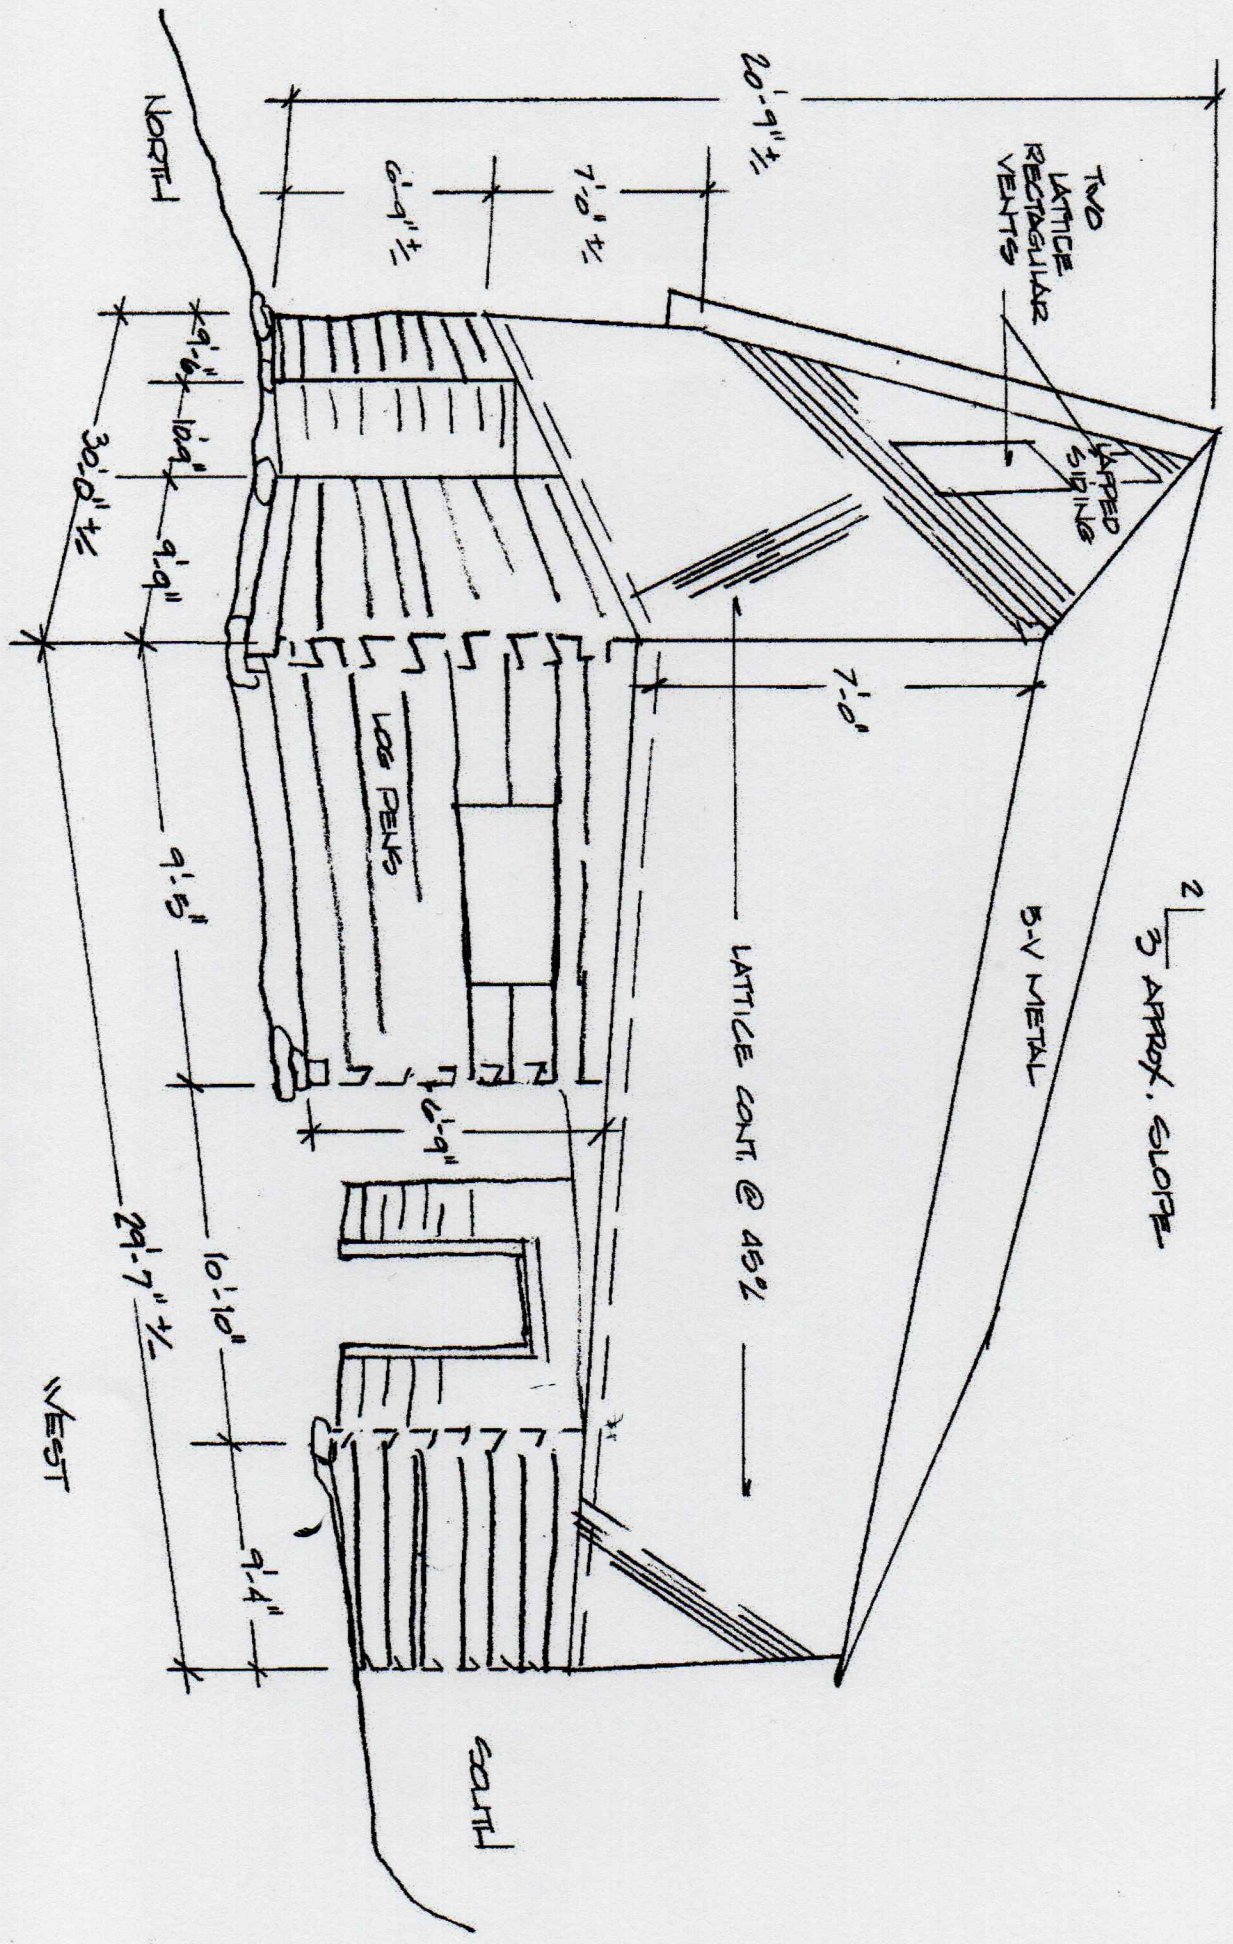

2 / 3 APPROX. SLOPE

5-V METAL

LATTICE CONT. @ 45%

LOG PENS

TWO LATTICE RECTANGULAR VENTS

LAPPED SIDING

NORTH

WEST

SOUTH

20'-9 1/2"

7'-0"

9'-9 1/2"

7'-0"

9'-5"

29'-7 1/2"

10'-10"

9'-4"

30'-0 1/2"

9'-6"

10'-9"

9'-9"

7'-9"