


3/4 VIEW FROM SOUTH WEST

NO SCALE

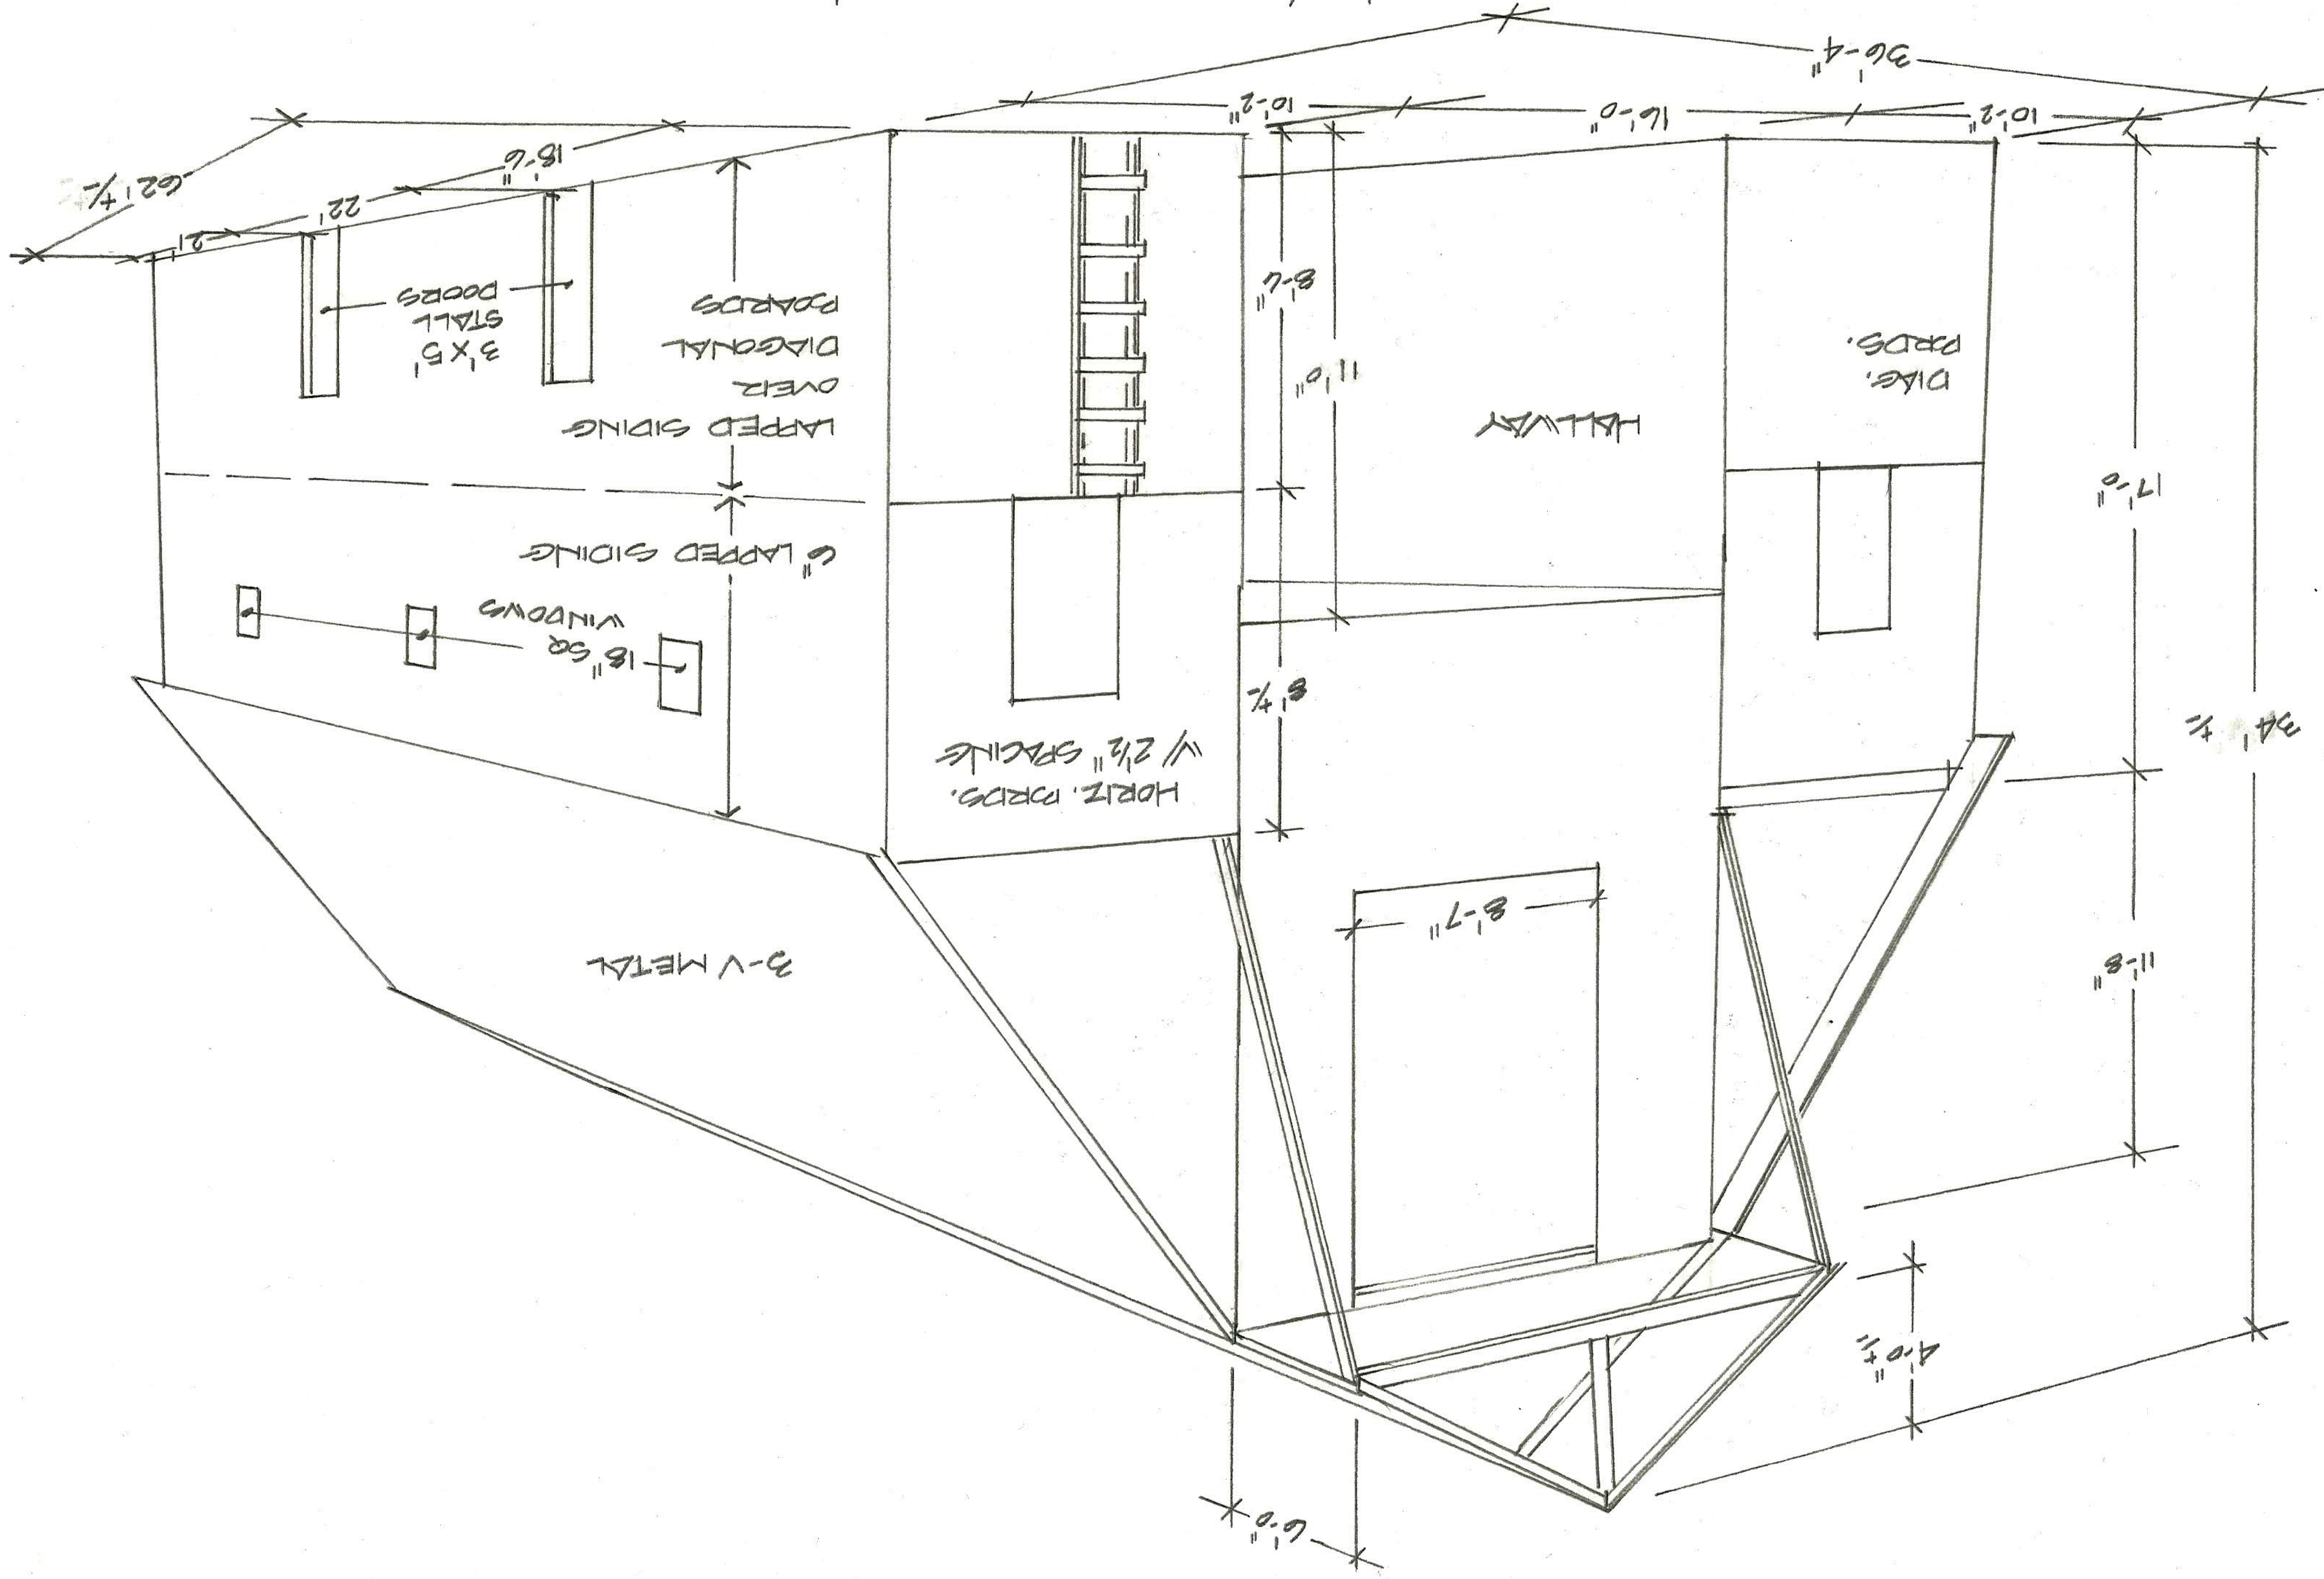

SECTION-ELEVATION ~ LOOKING NORTH
 SCALE 1/8" = 1'-0"

