
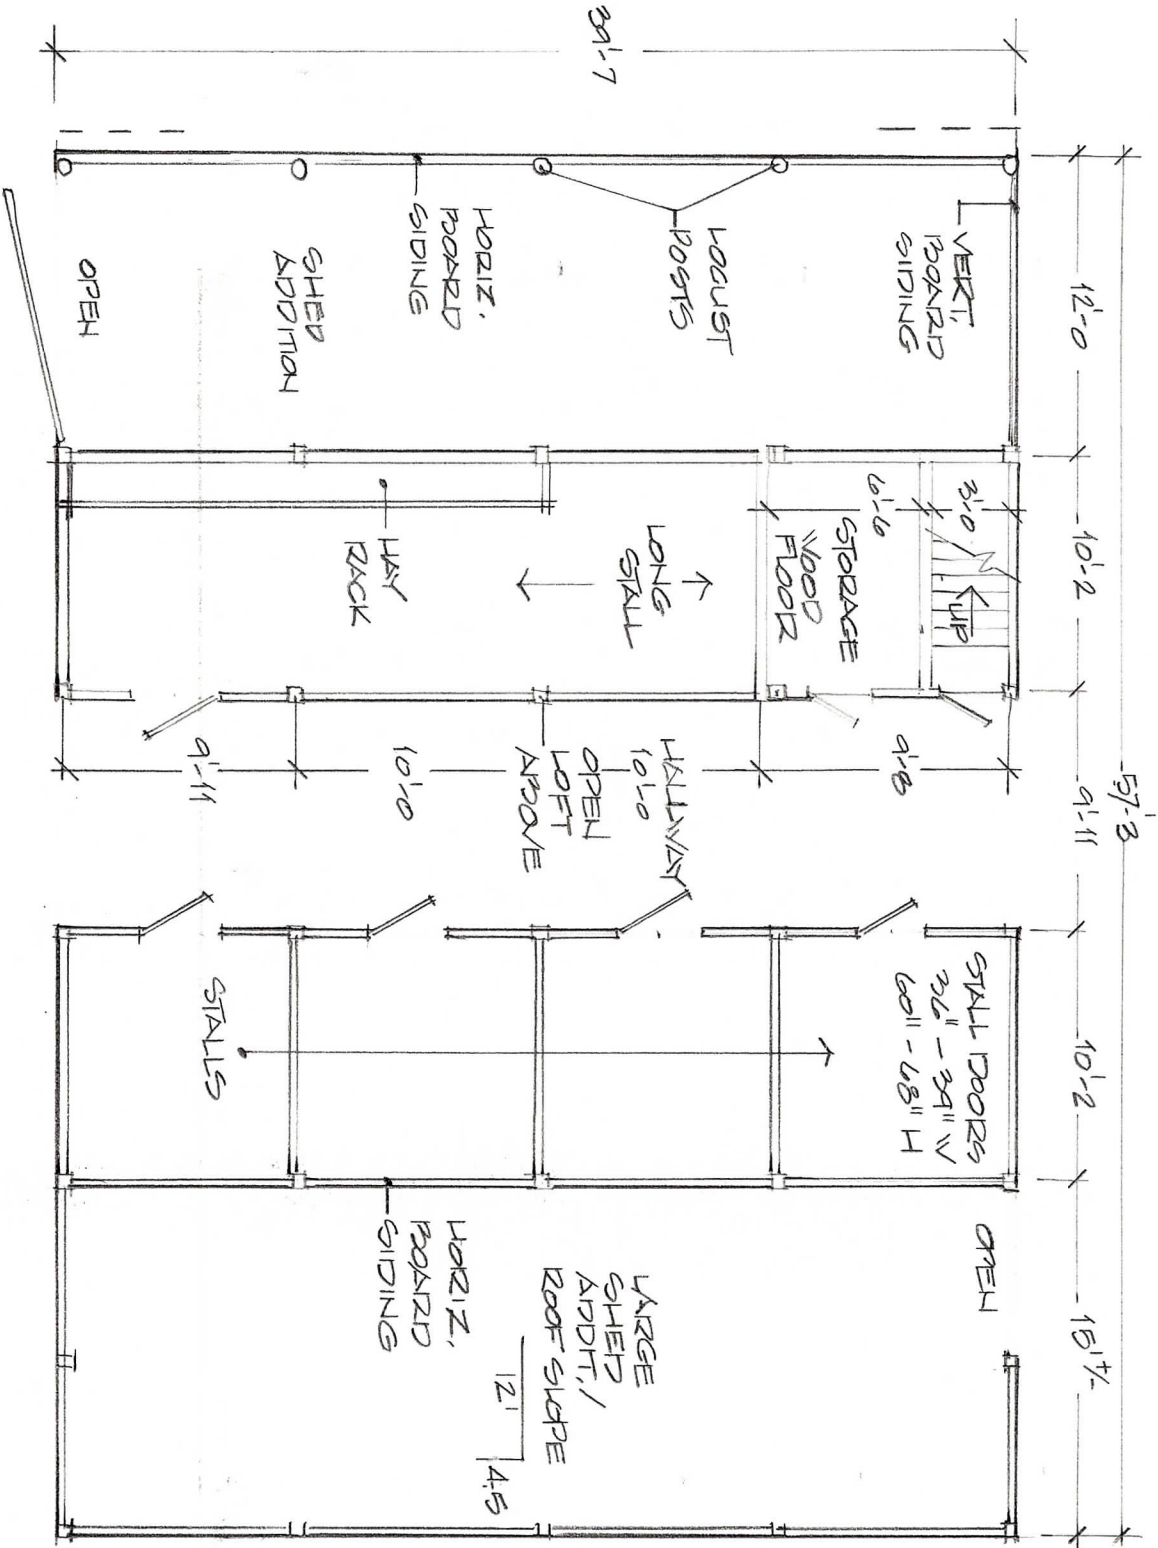


DAVID BRIGLIT LIVESTOCK BARN
 GROUND FLOOR PLAN
 $\frac{1}{8}'' = 1'-0''$

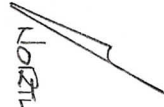


 NORTH
 LOCATION
 N 35-43.5
 E 82-52.66
 ELEVATION
 27721