


# HAL WOODY / W.T. MOORE MULTI-PURPOSE LOG BARN

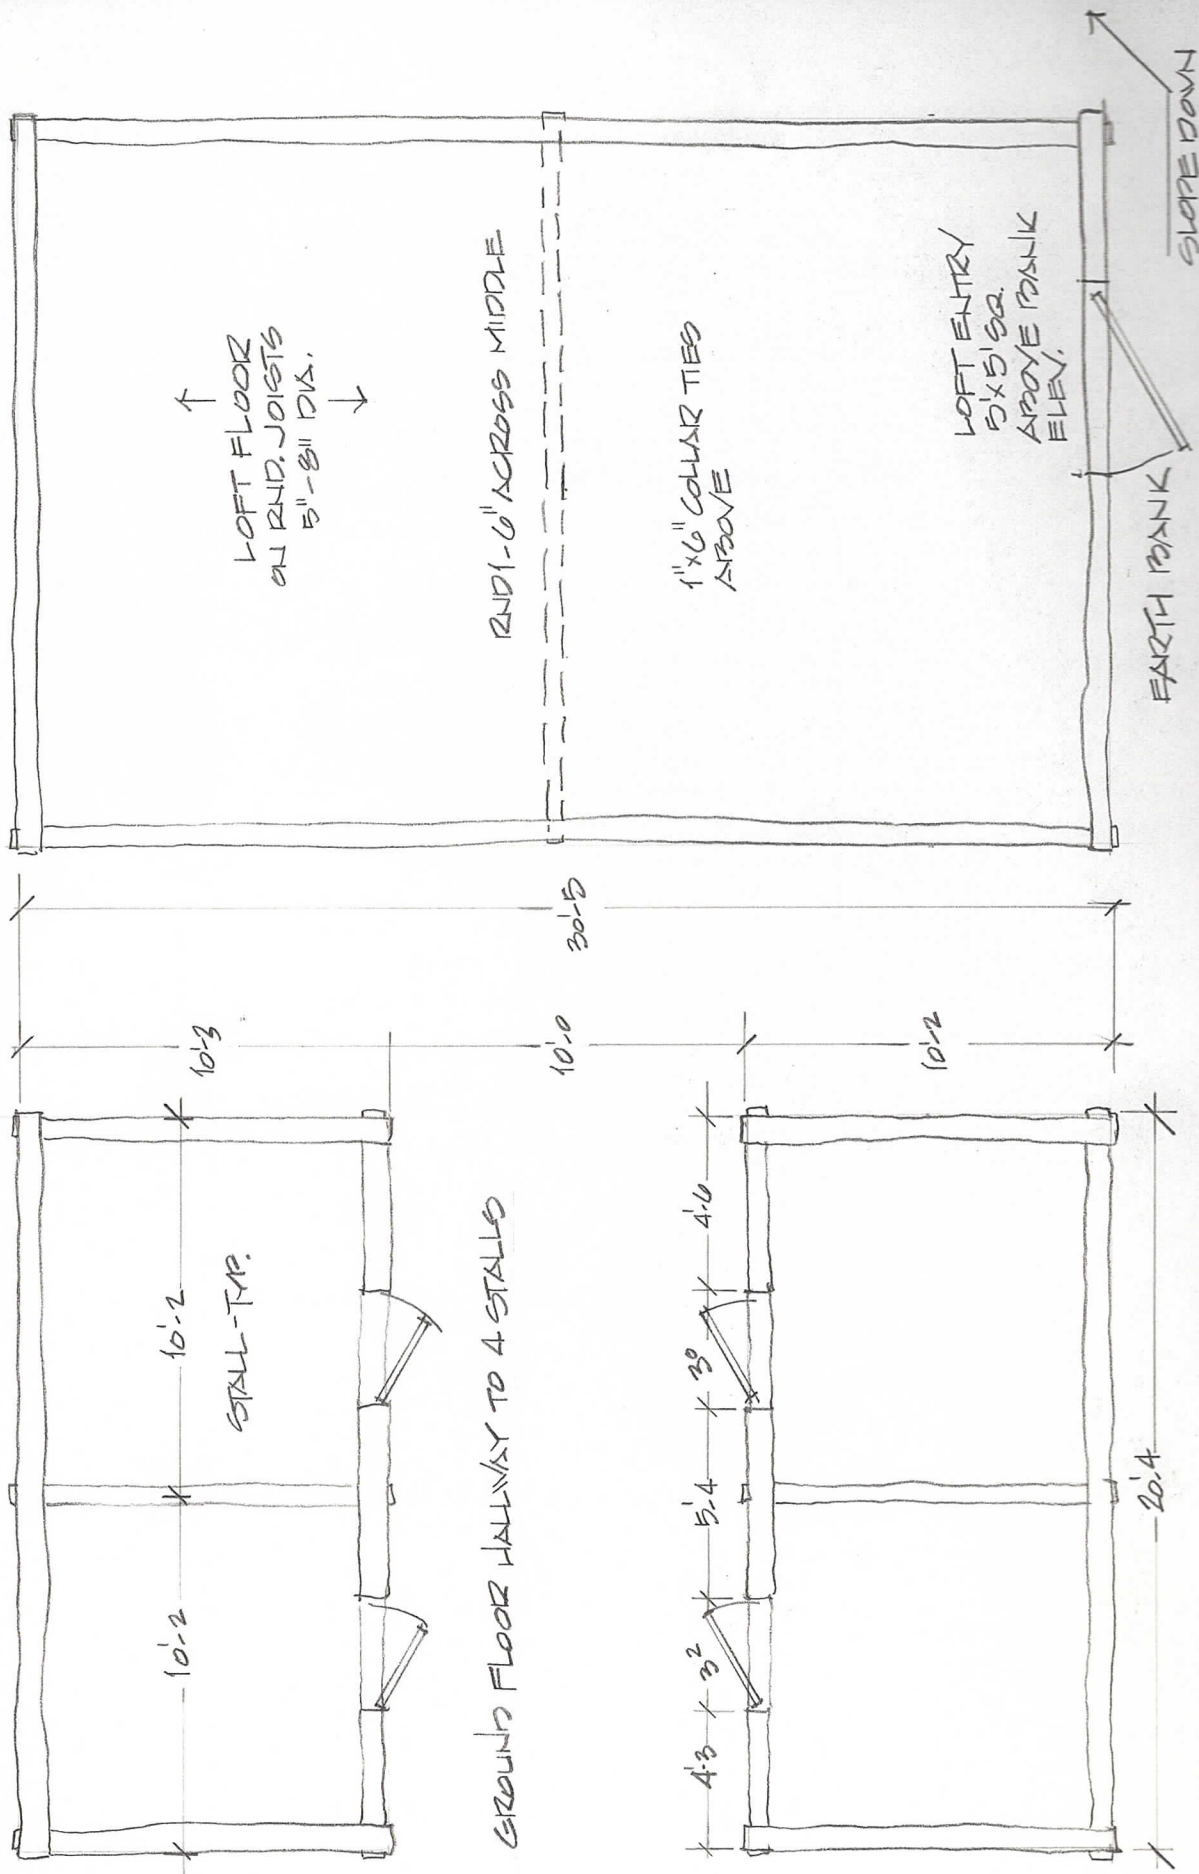

LOFT FLOOR - PLAN

GROUND FLOOR - PLAN

SCALE 3/16" = 1'-0"

NORTH