


# ELMORE SNELSON DAIRY AND LIVESTOCK BARN

DO NOT SCALE

## THREE-QUARTER VIEW

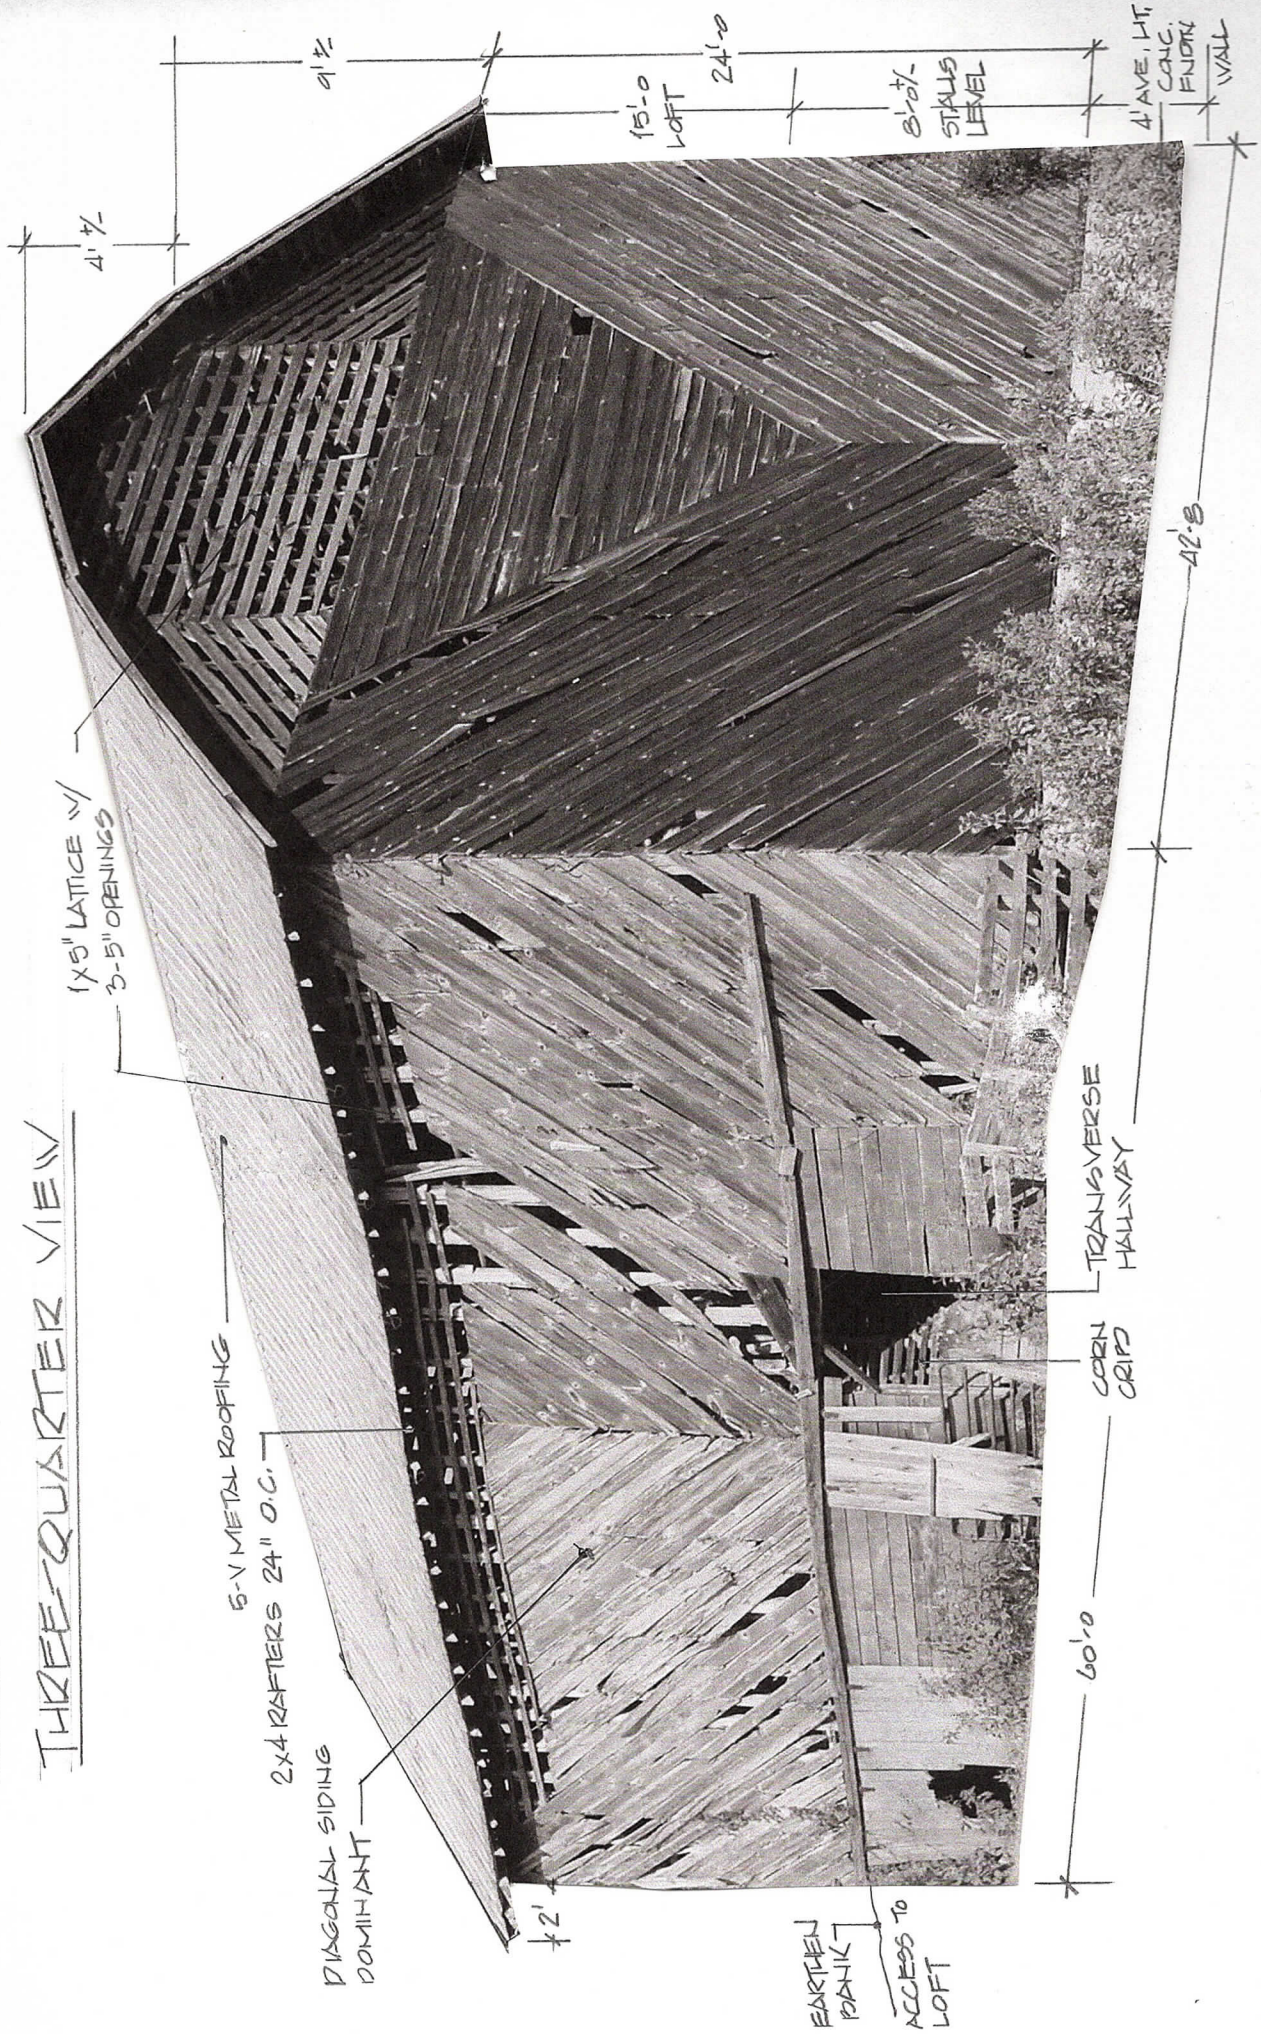

1x5" LATTICE w/  
3-5" OPENINGS

5-V METAL ROOFING  
2x4 RAFTERS 24" O.C.

DIAGONAL SIDING  
DOMINANT

2'

EARTHEN  
PLANK  
ACCESS TO  
LOFT

CORN  
CRIB

TRANSVERSE  
HALLWAY

60'-0"

42'-8"

4' 1/2"

15'-0"  
LOFT

24'-0"

8'-0"  
STALLS  
LEVEL

4' AVE. HT.  
CONC.  
FLOOR  
WALL